




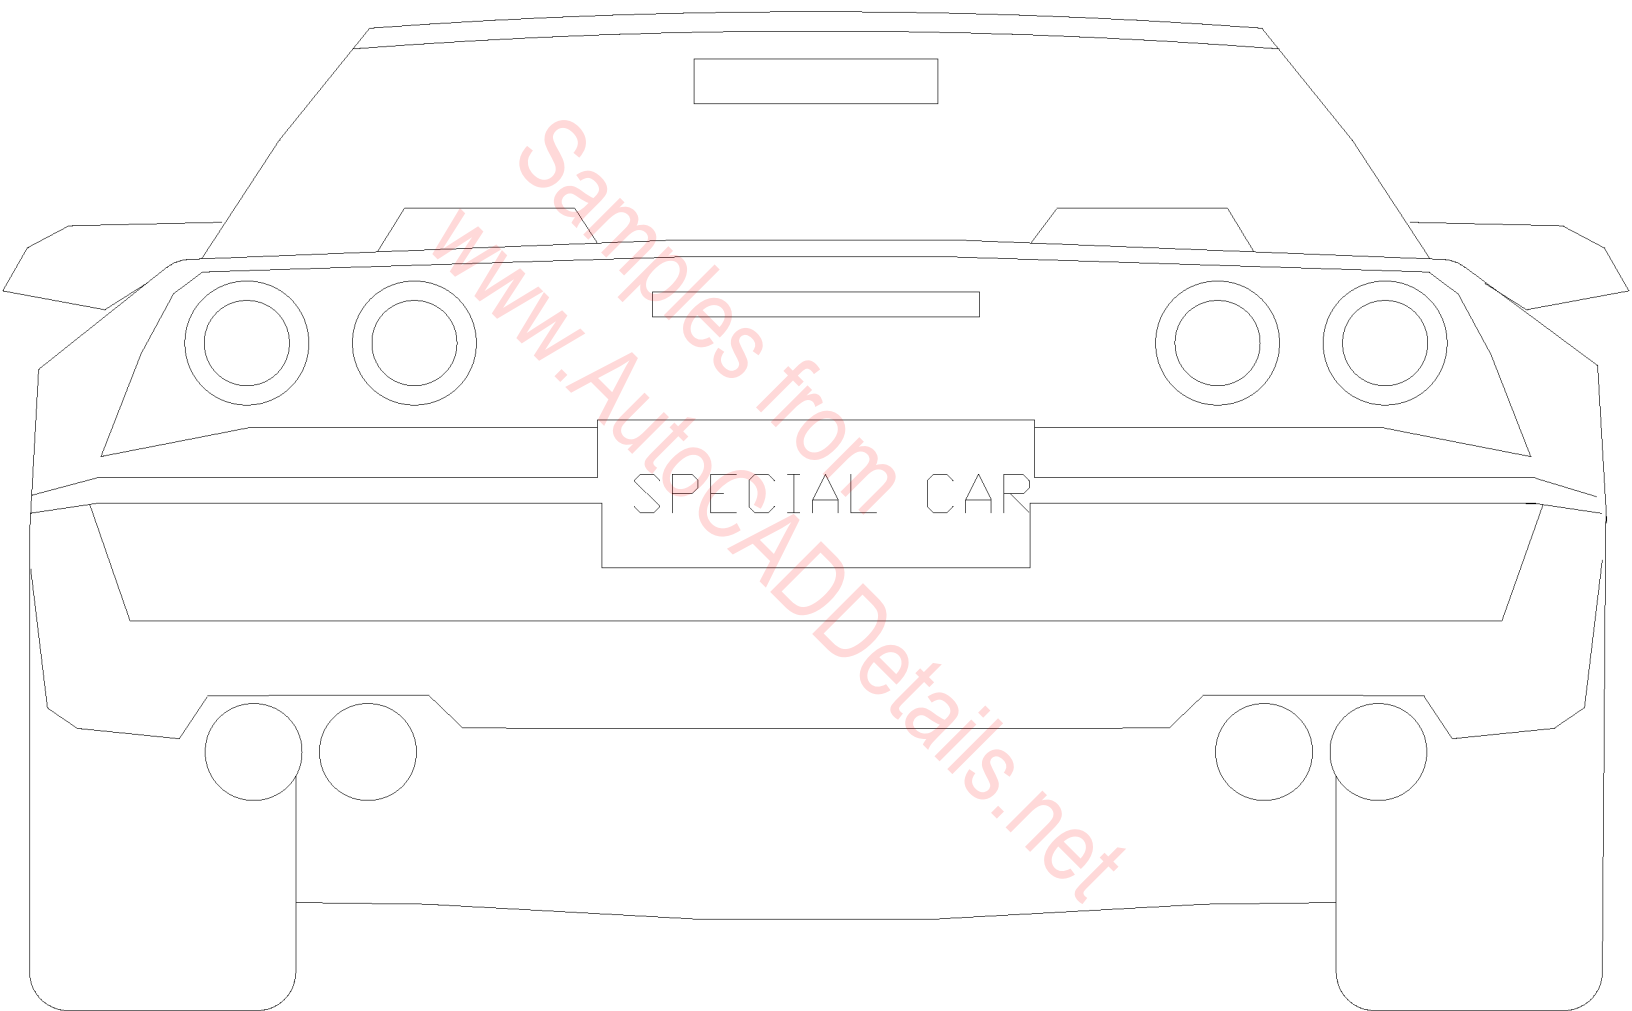


Samples from
www.AutoCADDetails.net

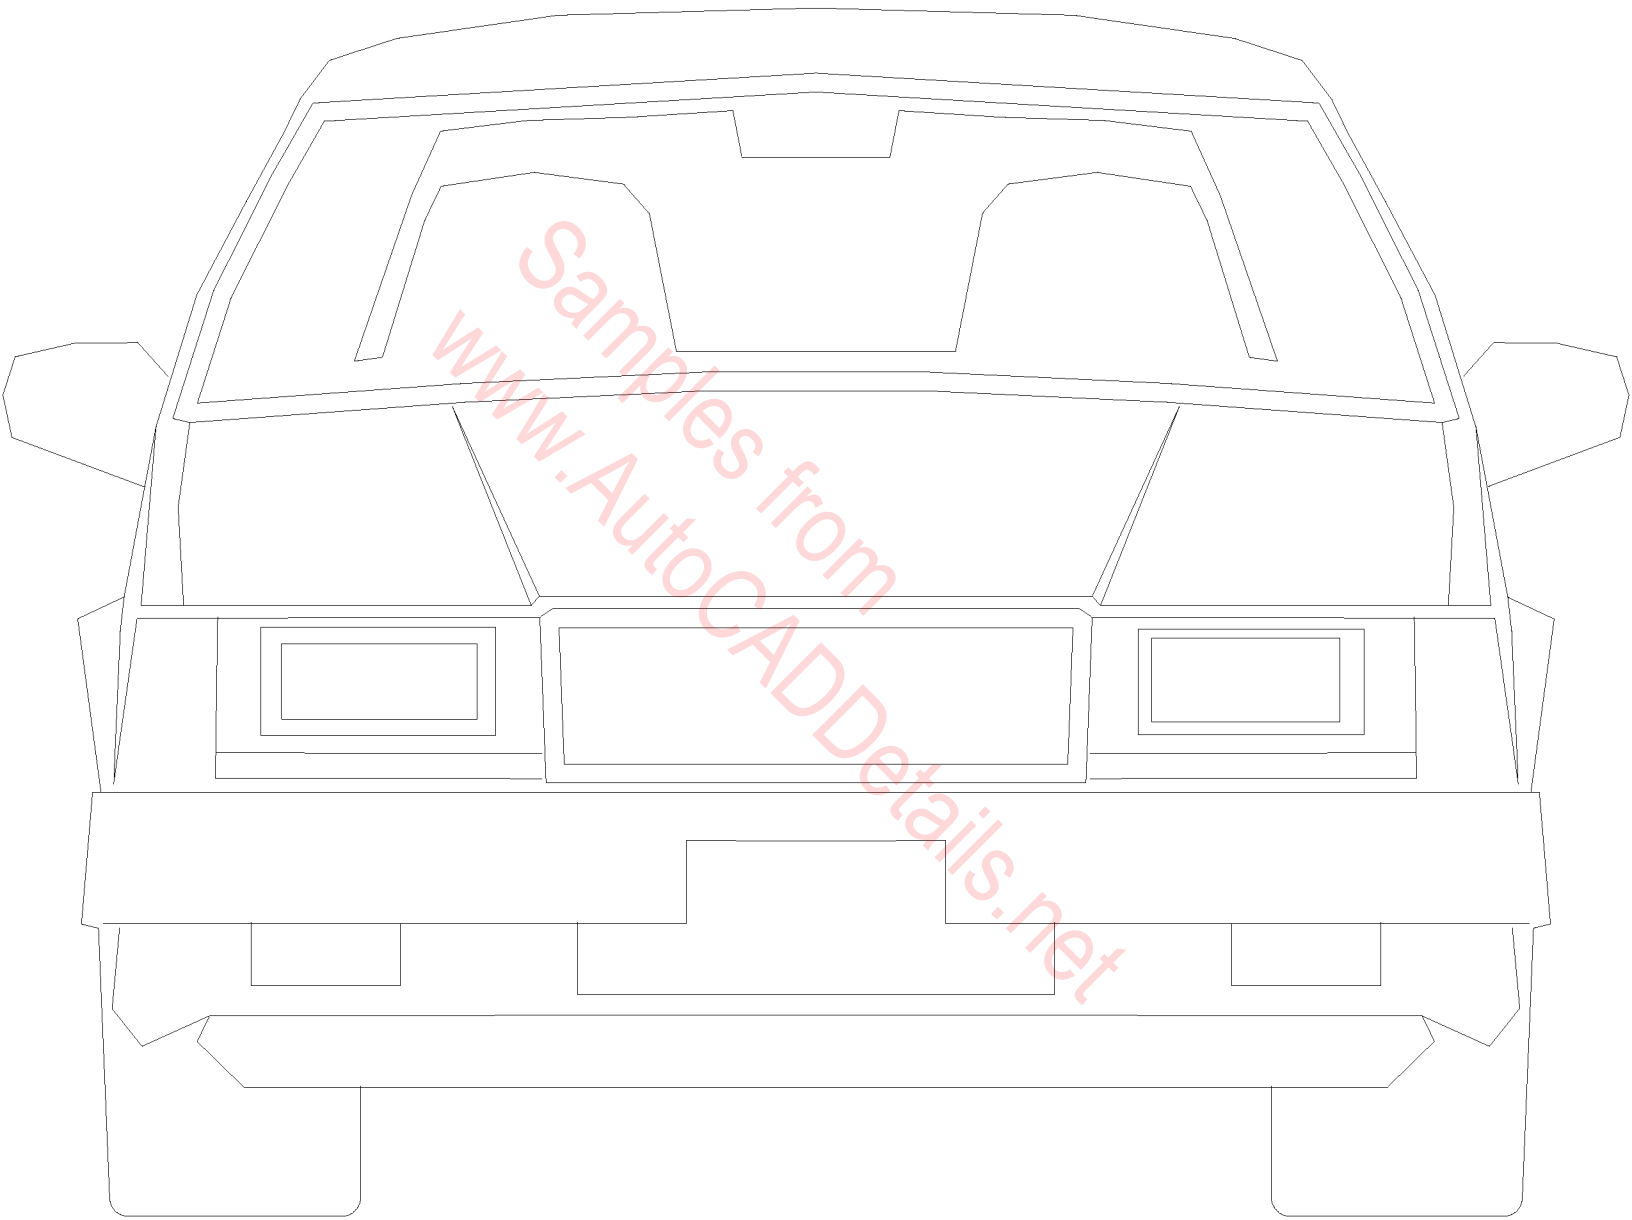


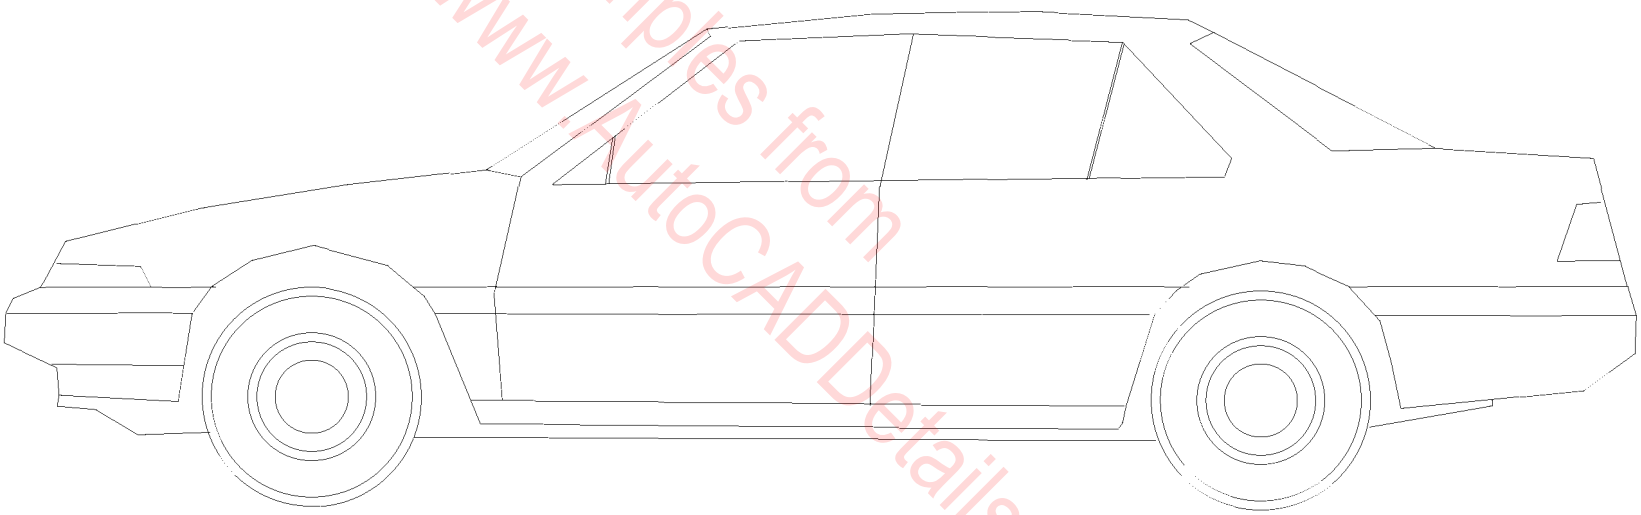





Samples from
www.AutoCADDetails.net

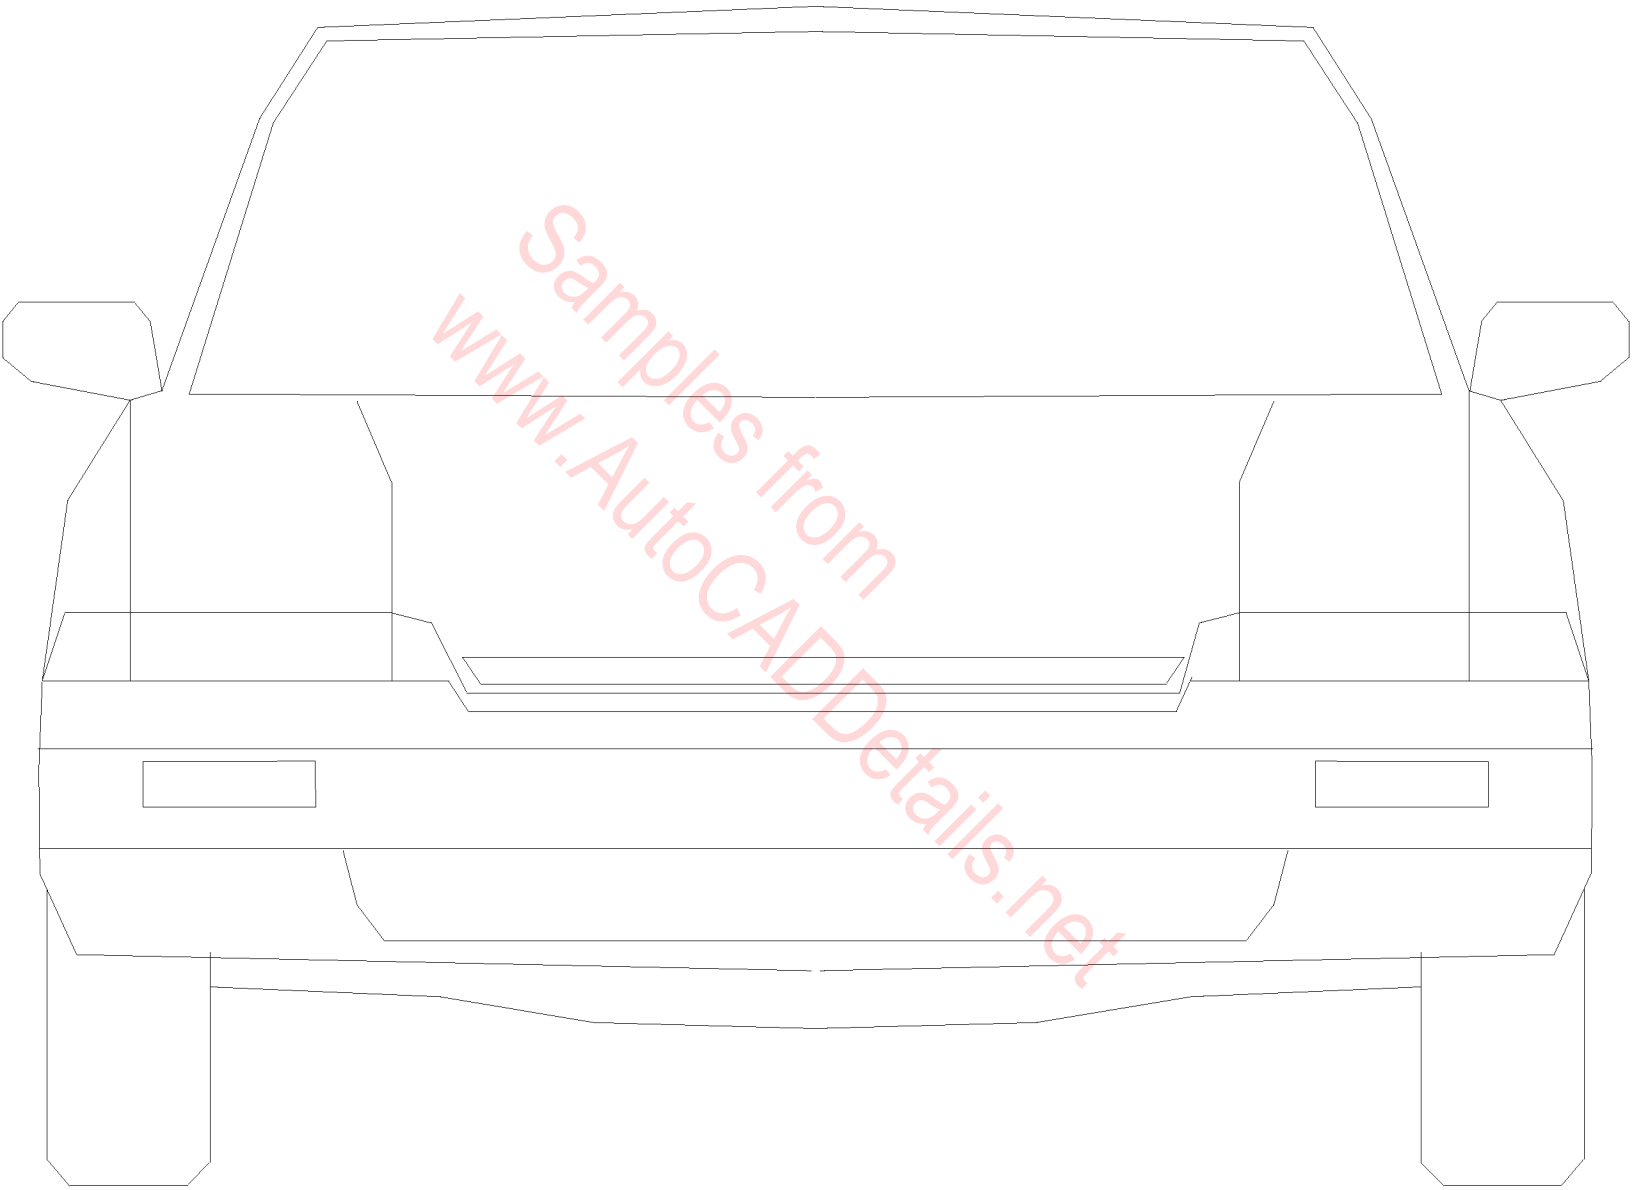


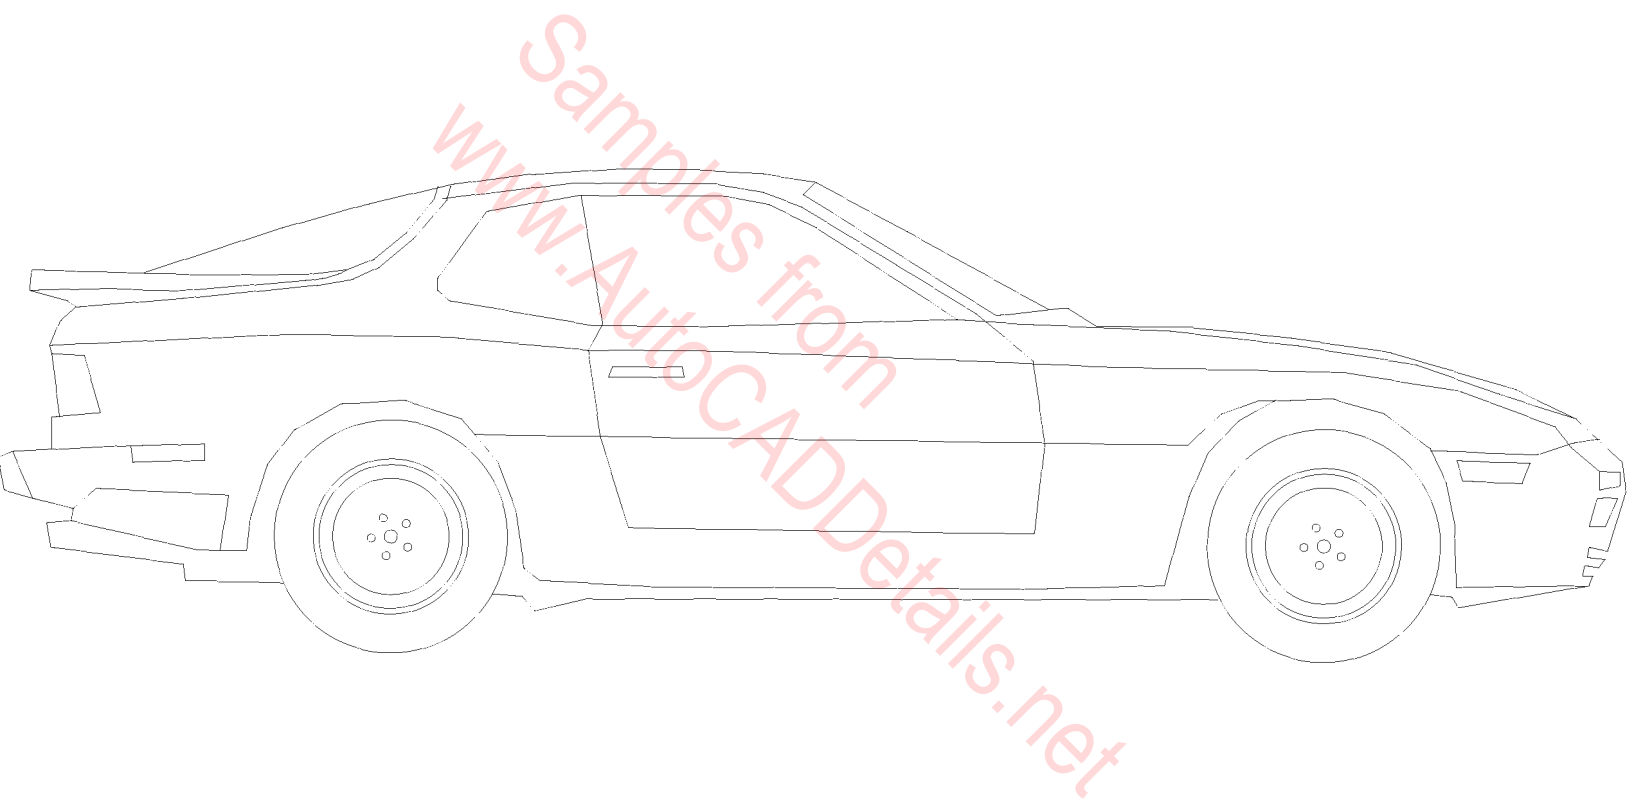


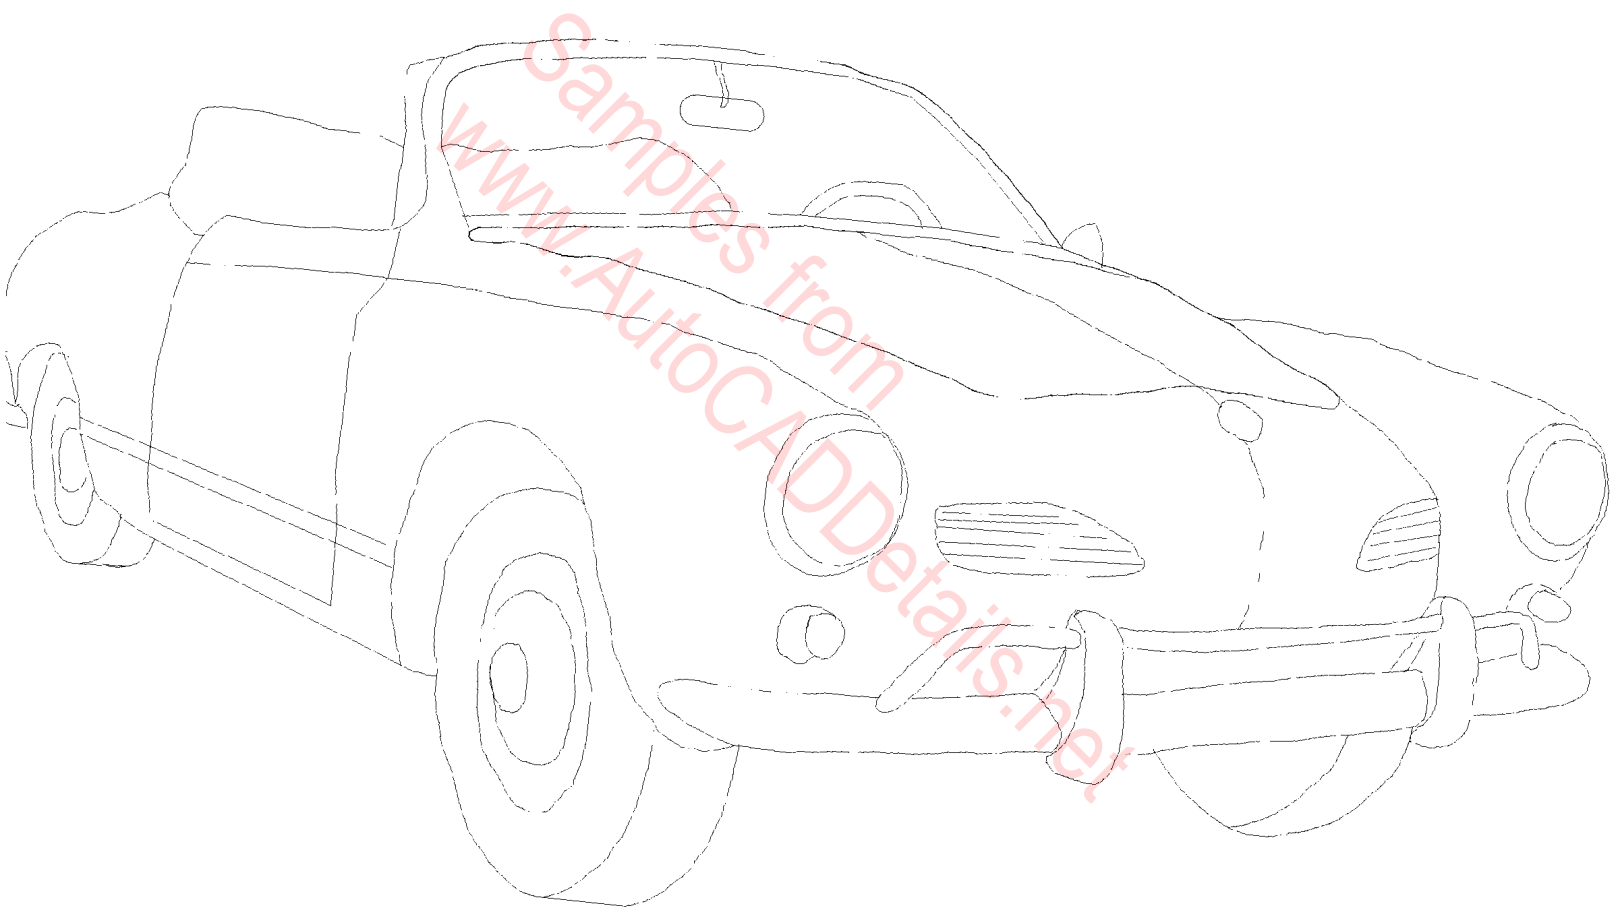


Samples from
www.AutoCADDetails.net

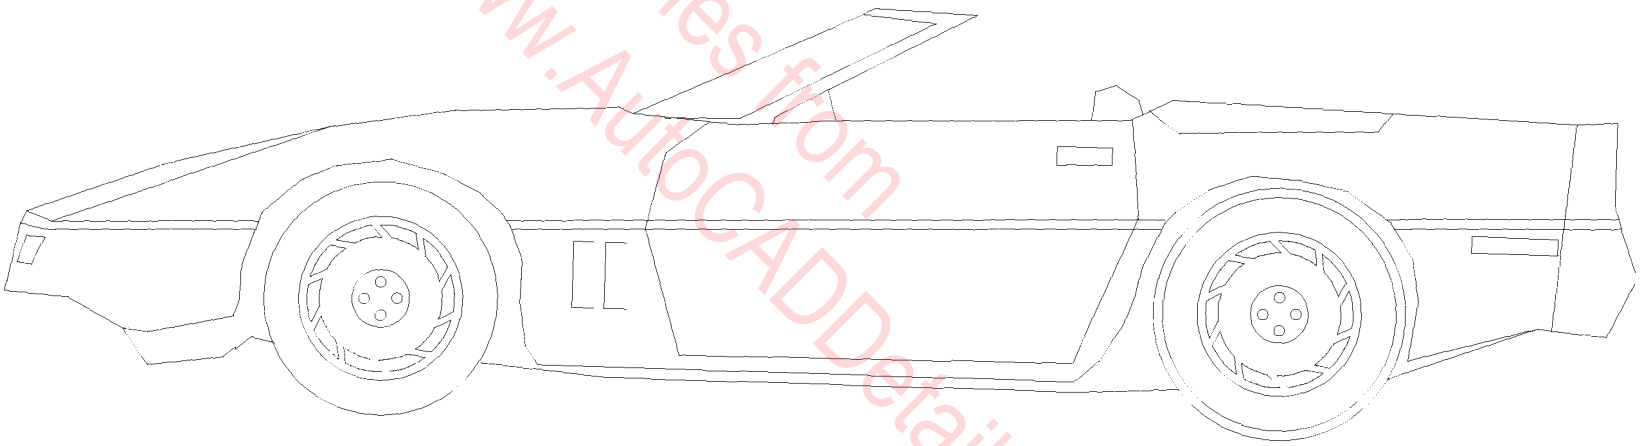

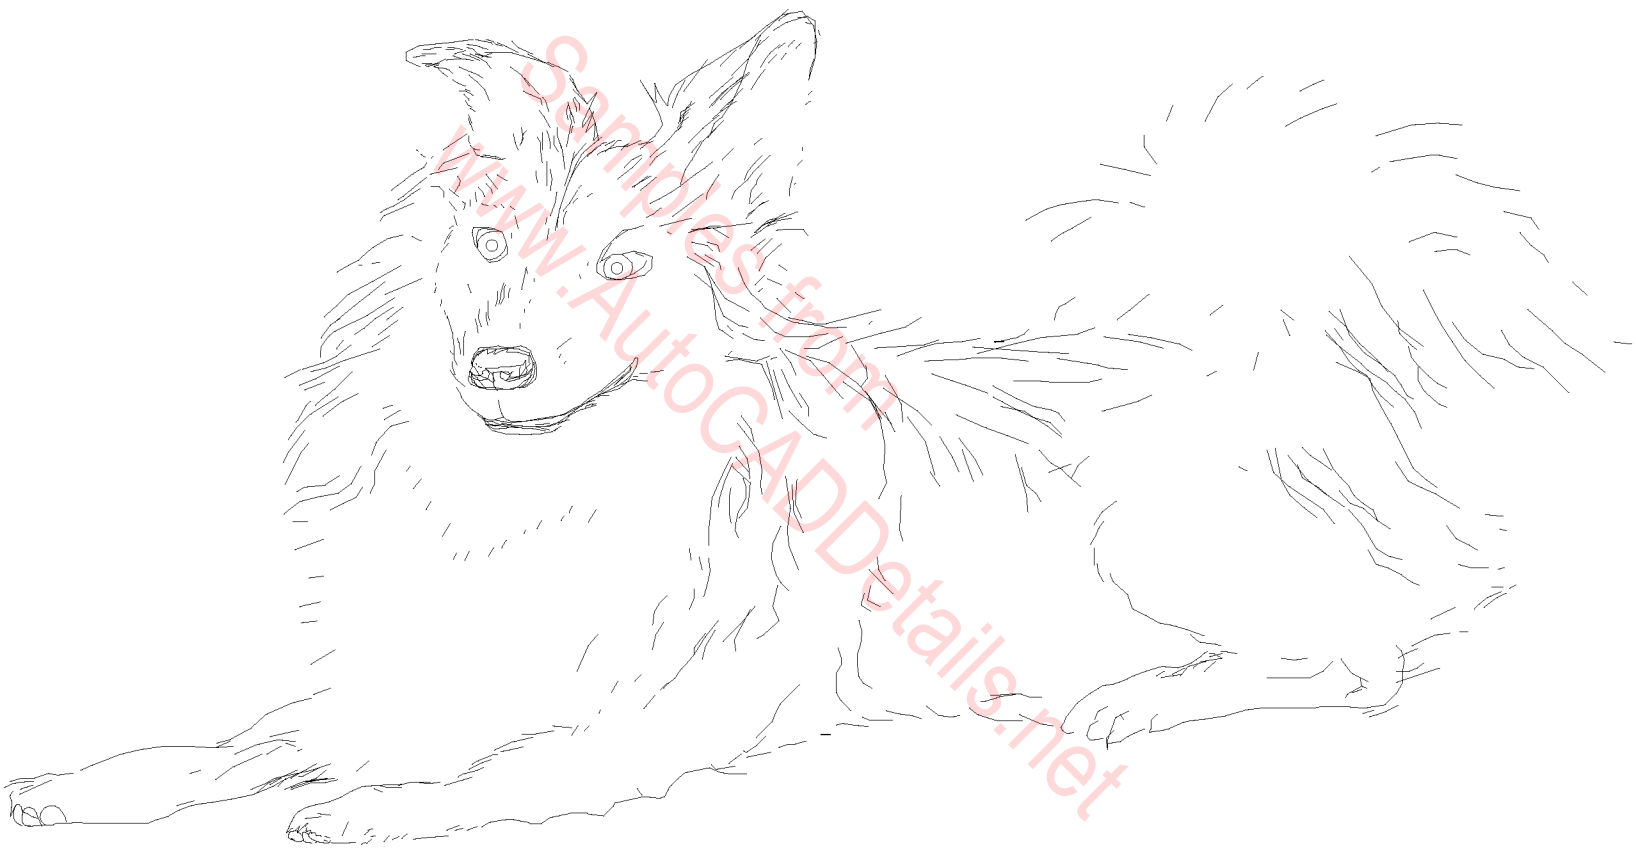

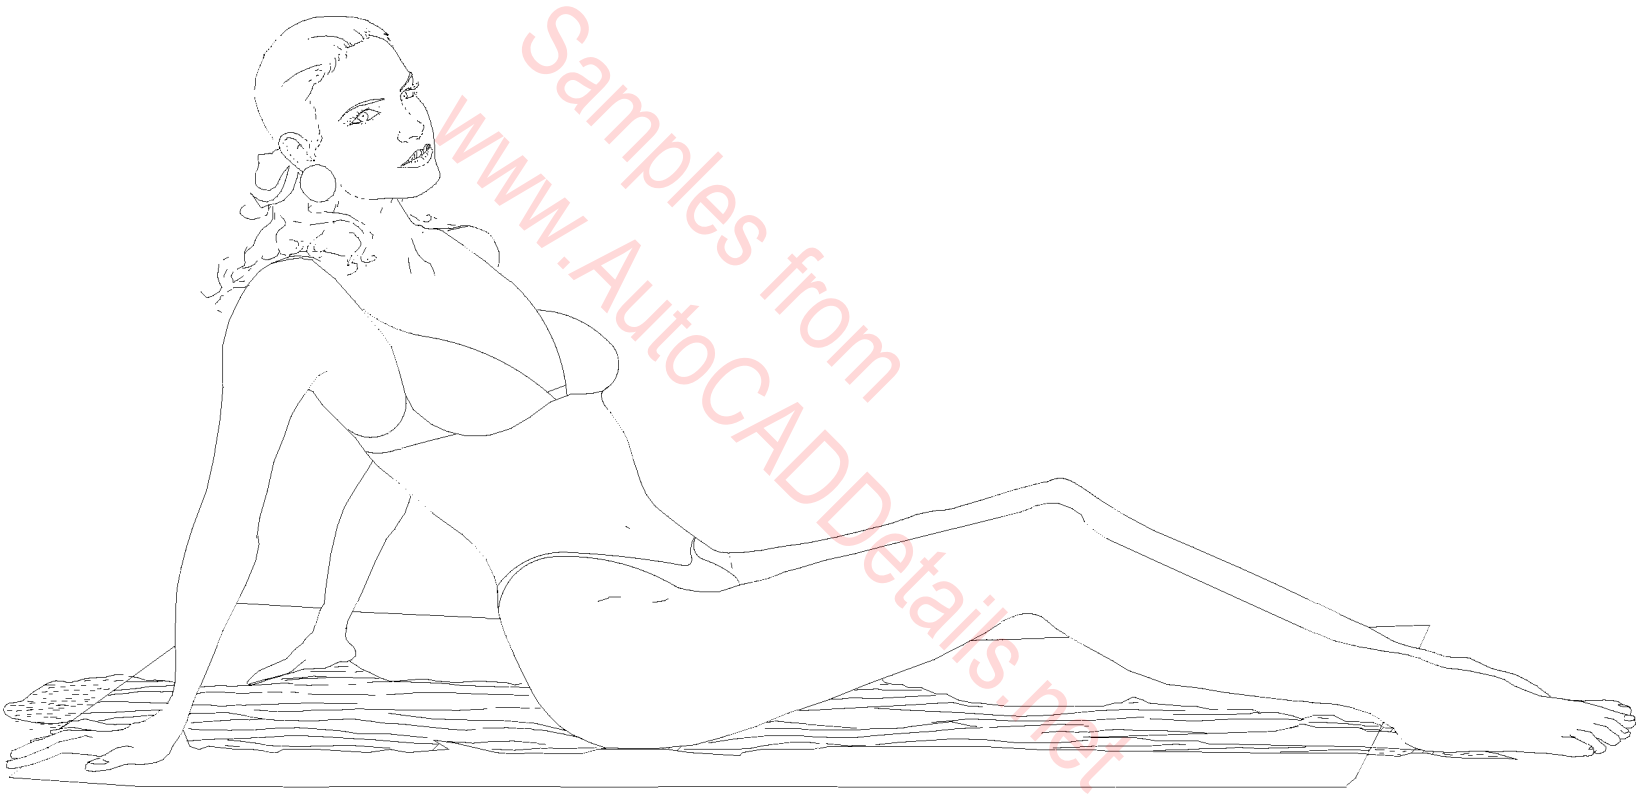


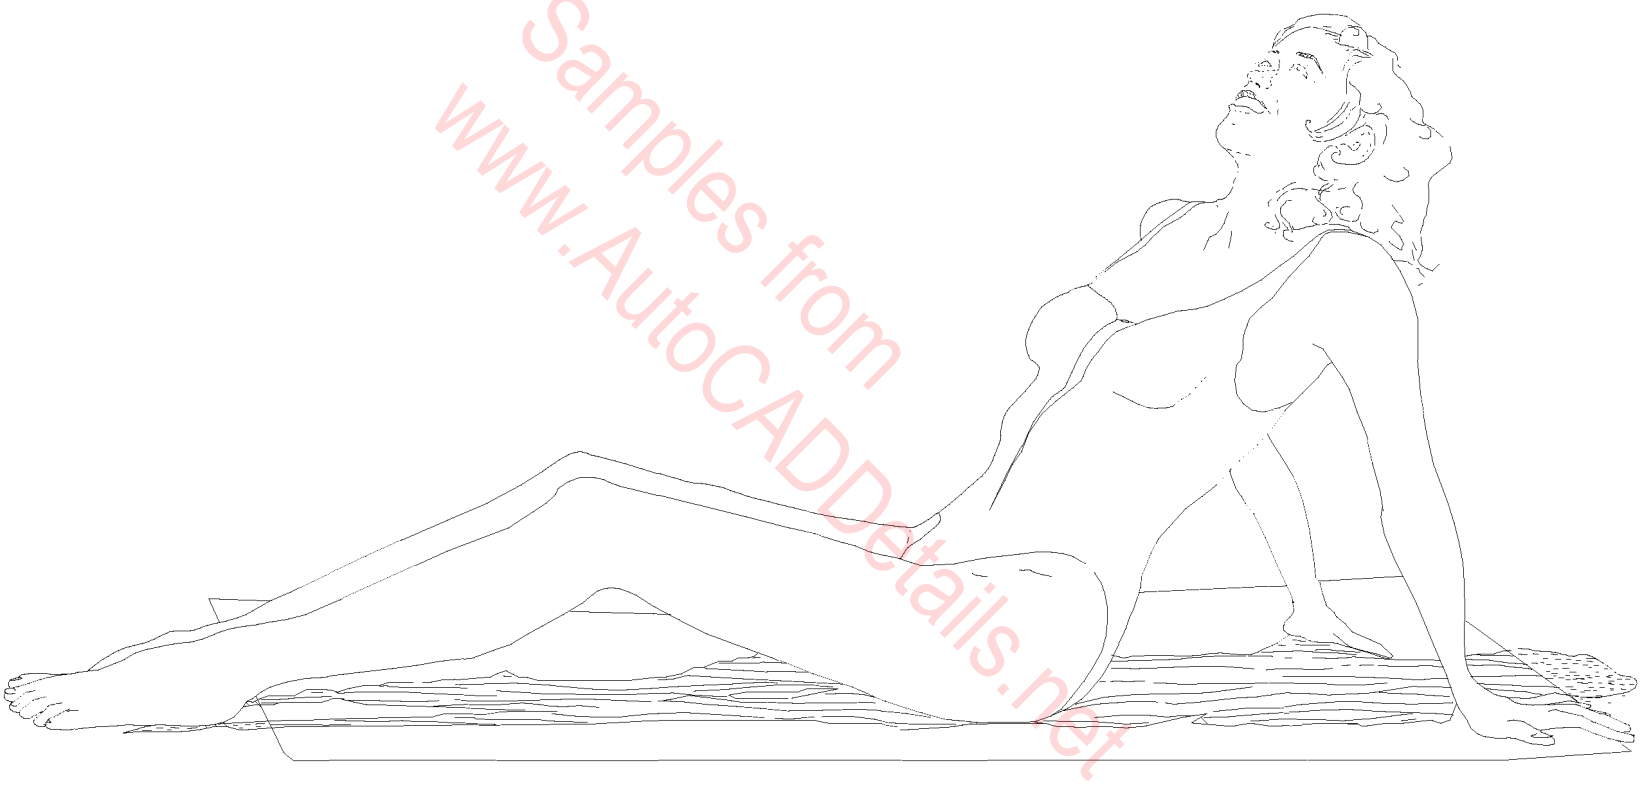

Samples from
www.AutoCADDetails.net




Samples from
www.AutoCADDetails.net

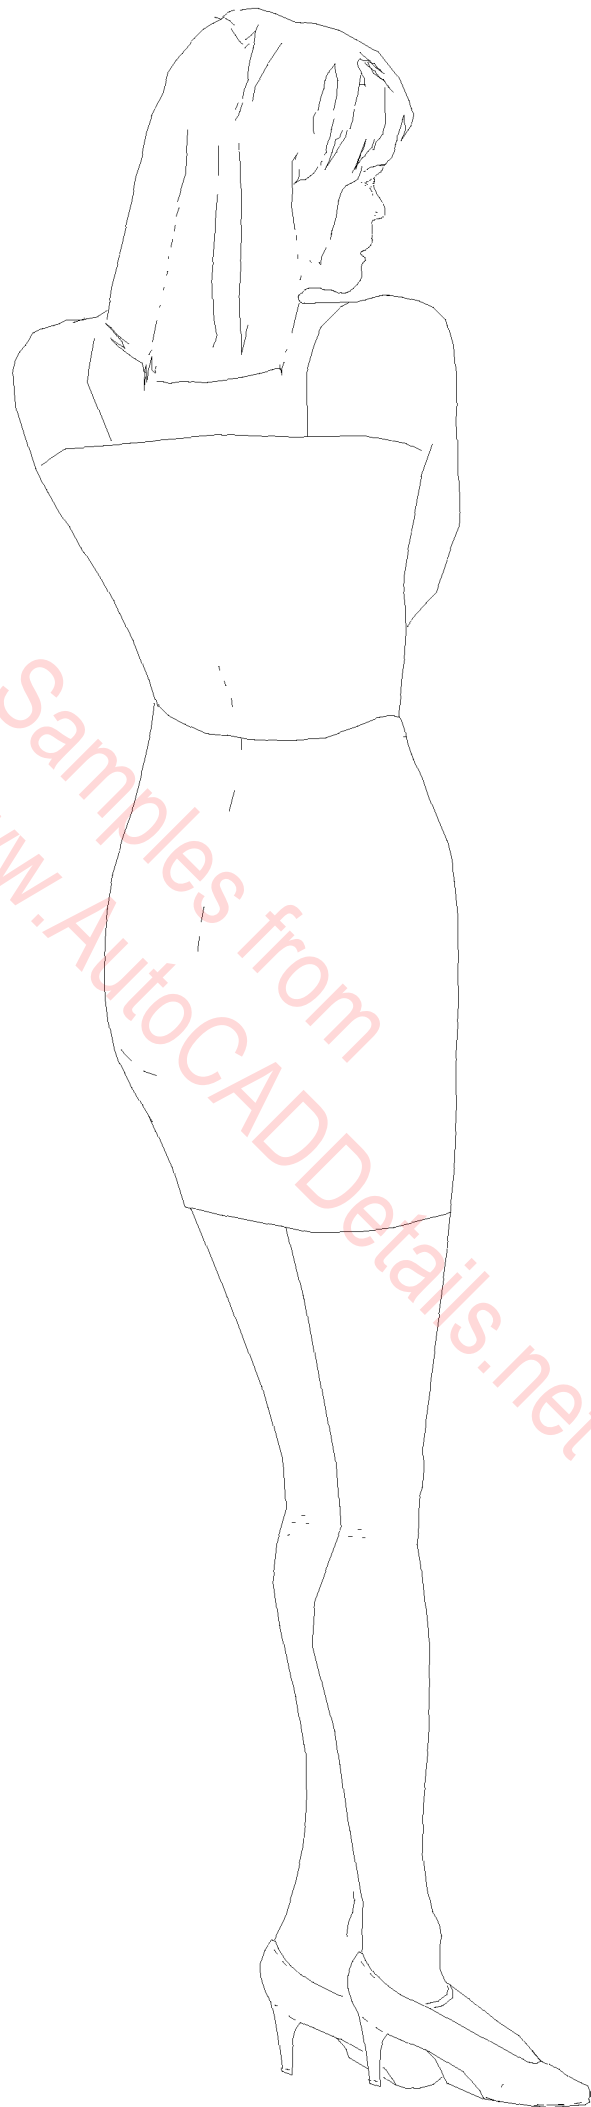







Samples from
www.AutoCADDetails.net

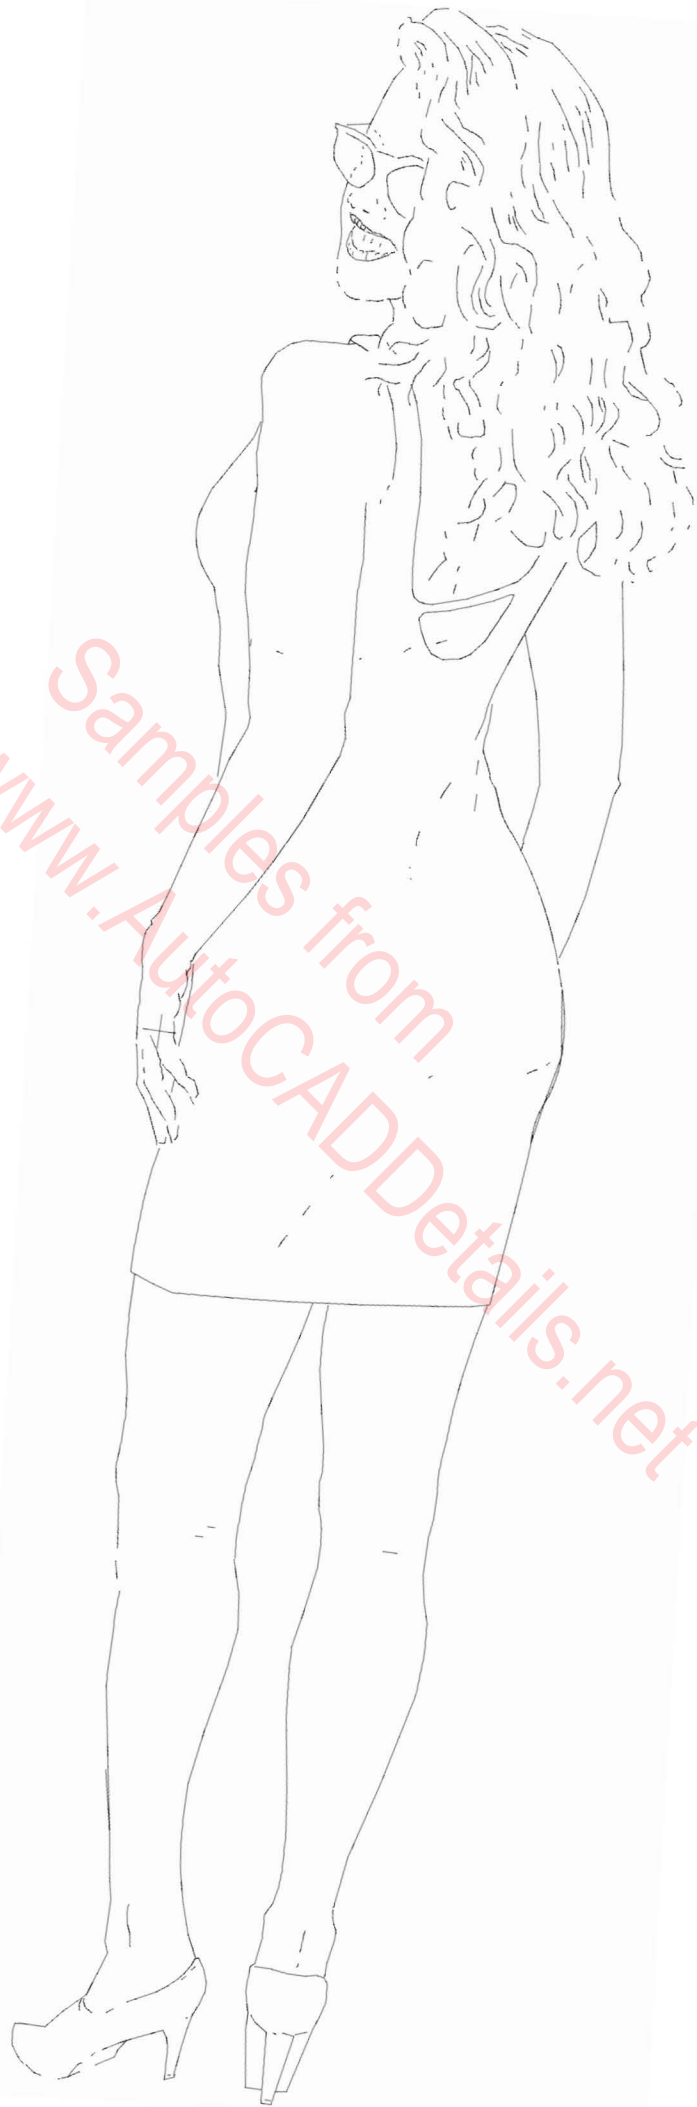



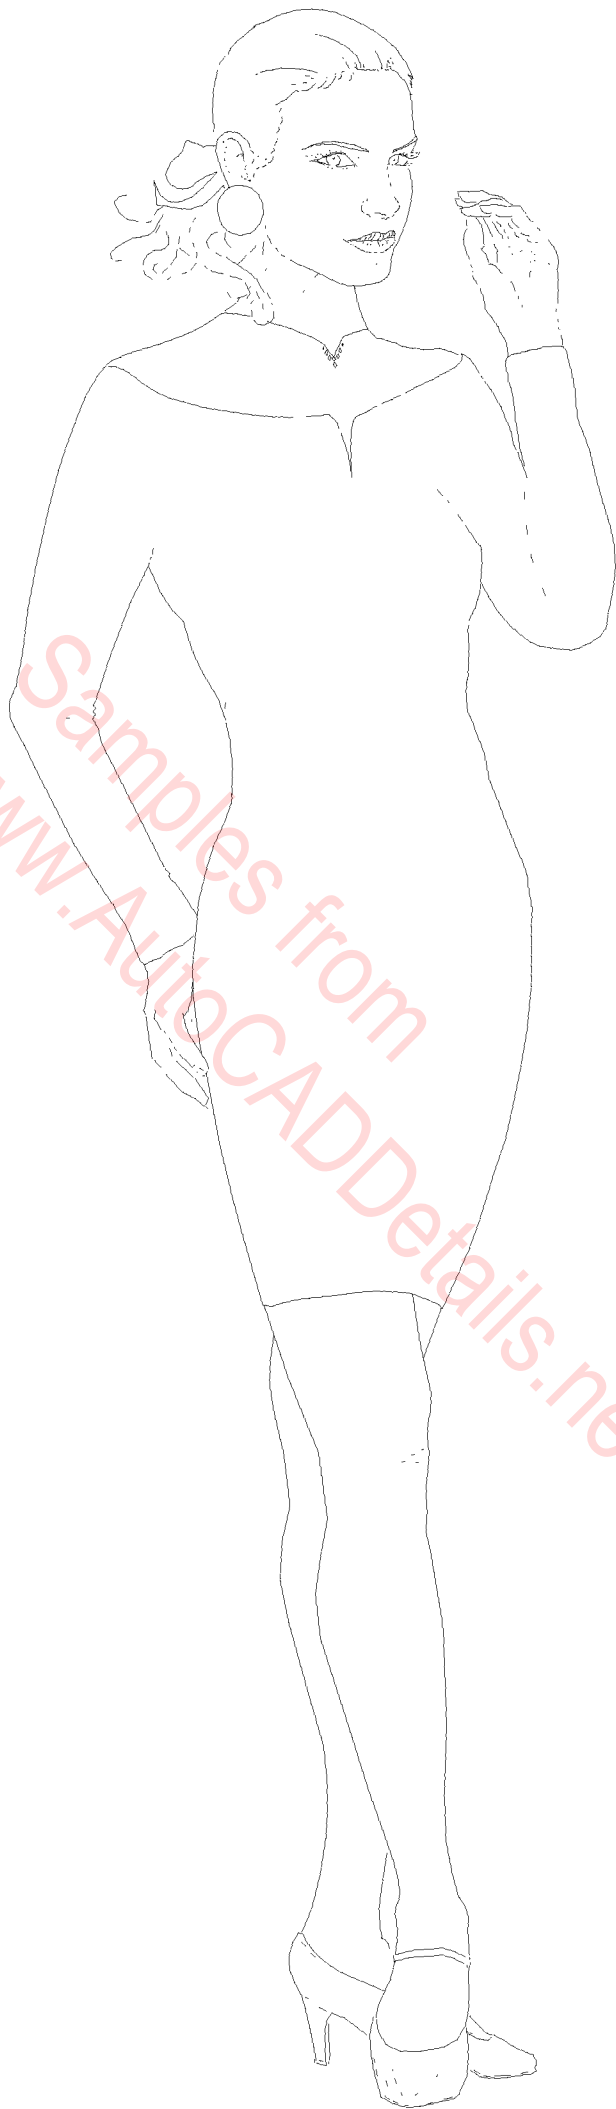


Samples from
www.AutoCADDetails.net

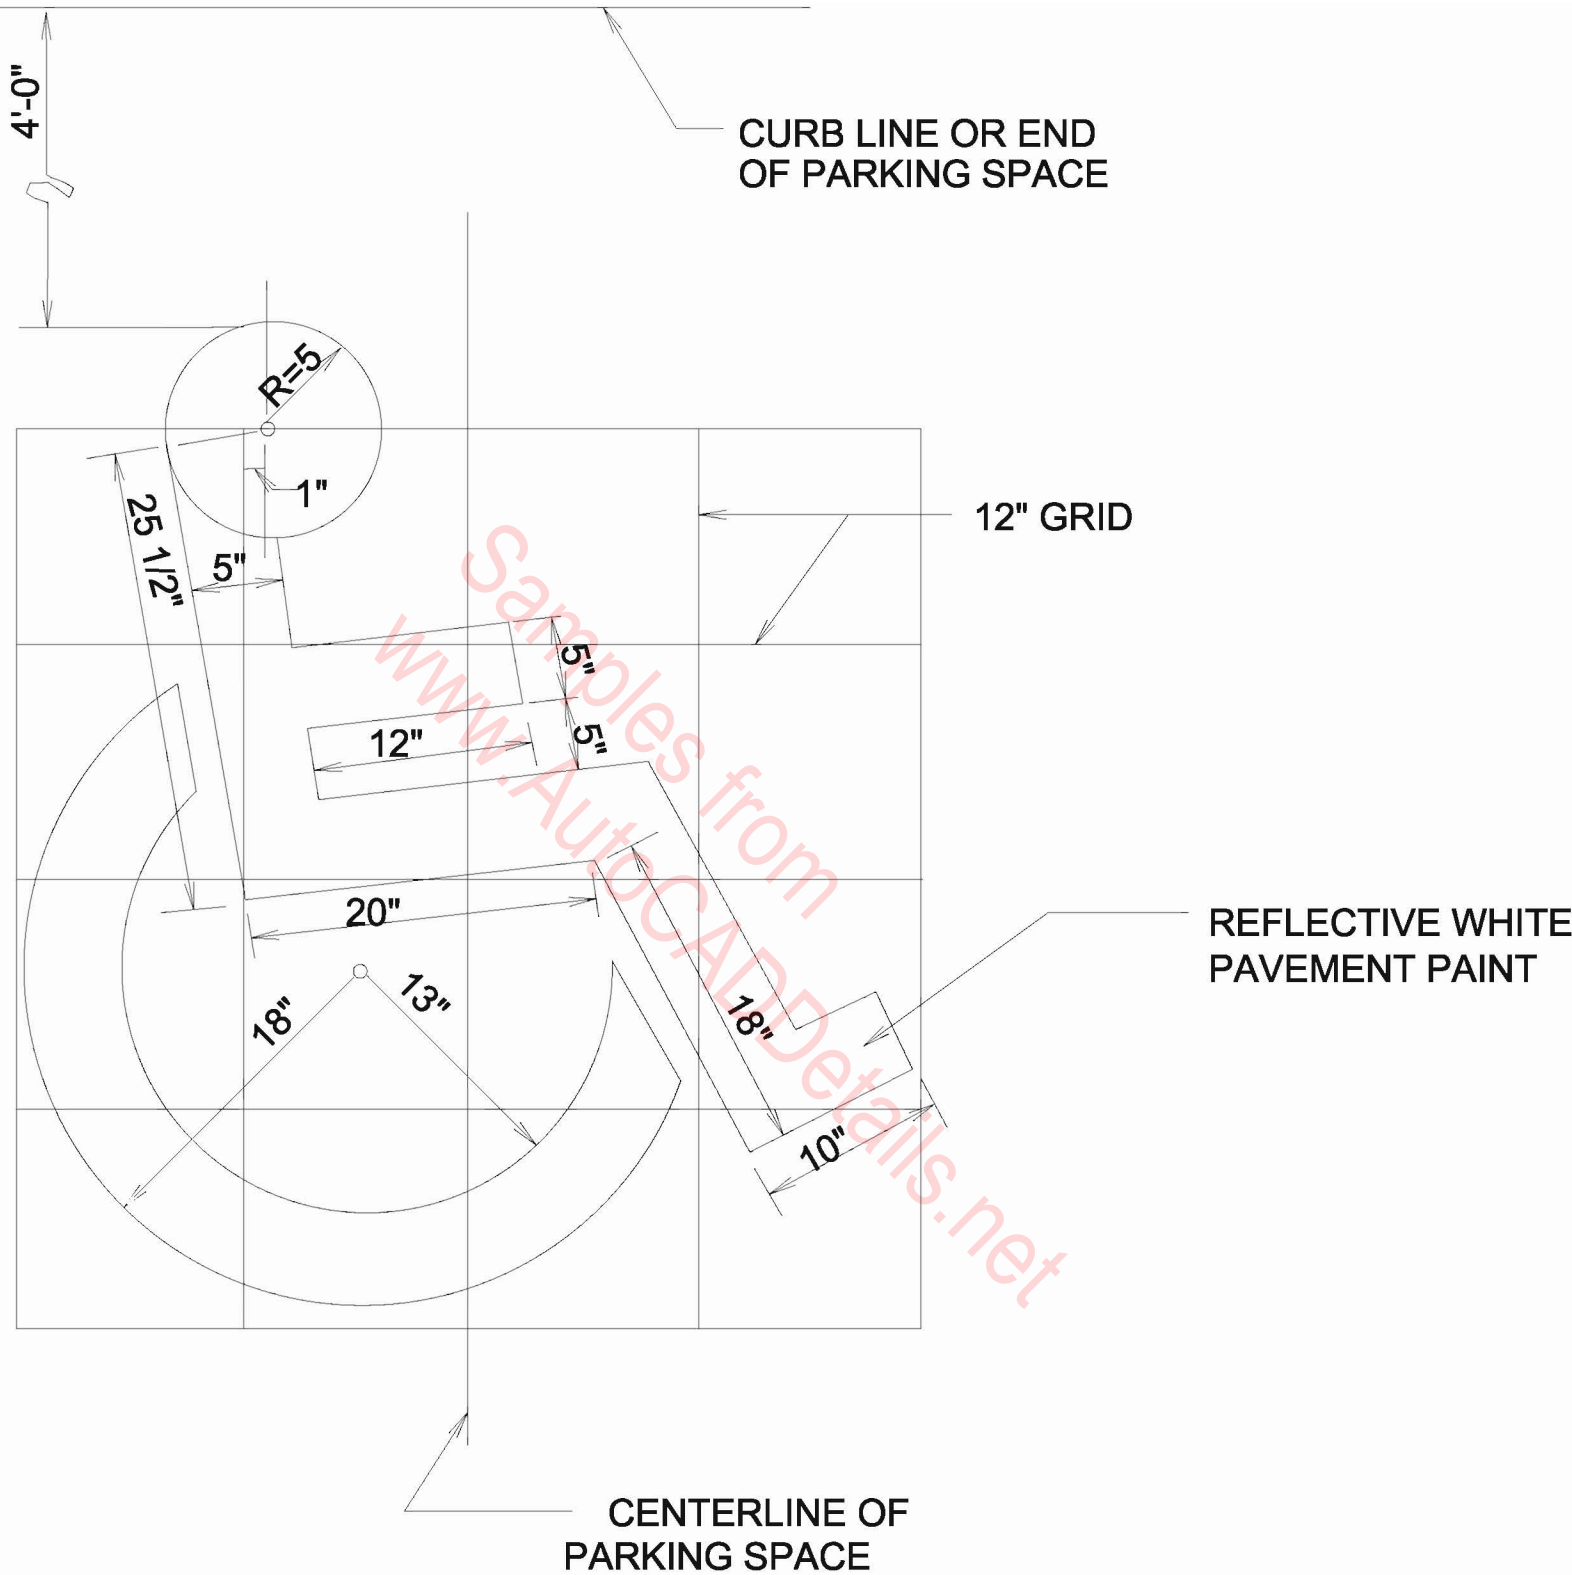


HANDICAP PARKING SYMBOL


N.T.S.

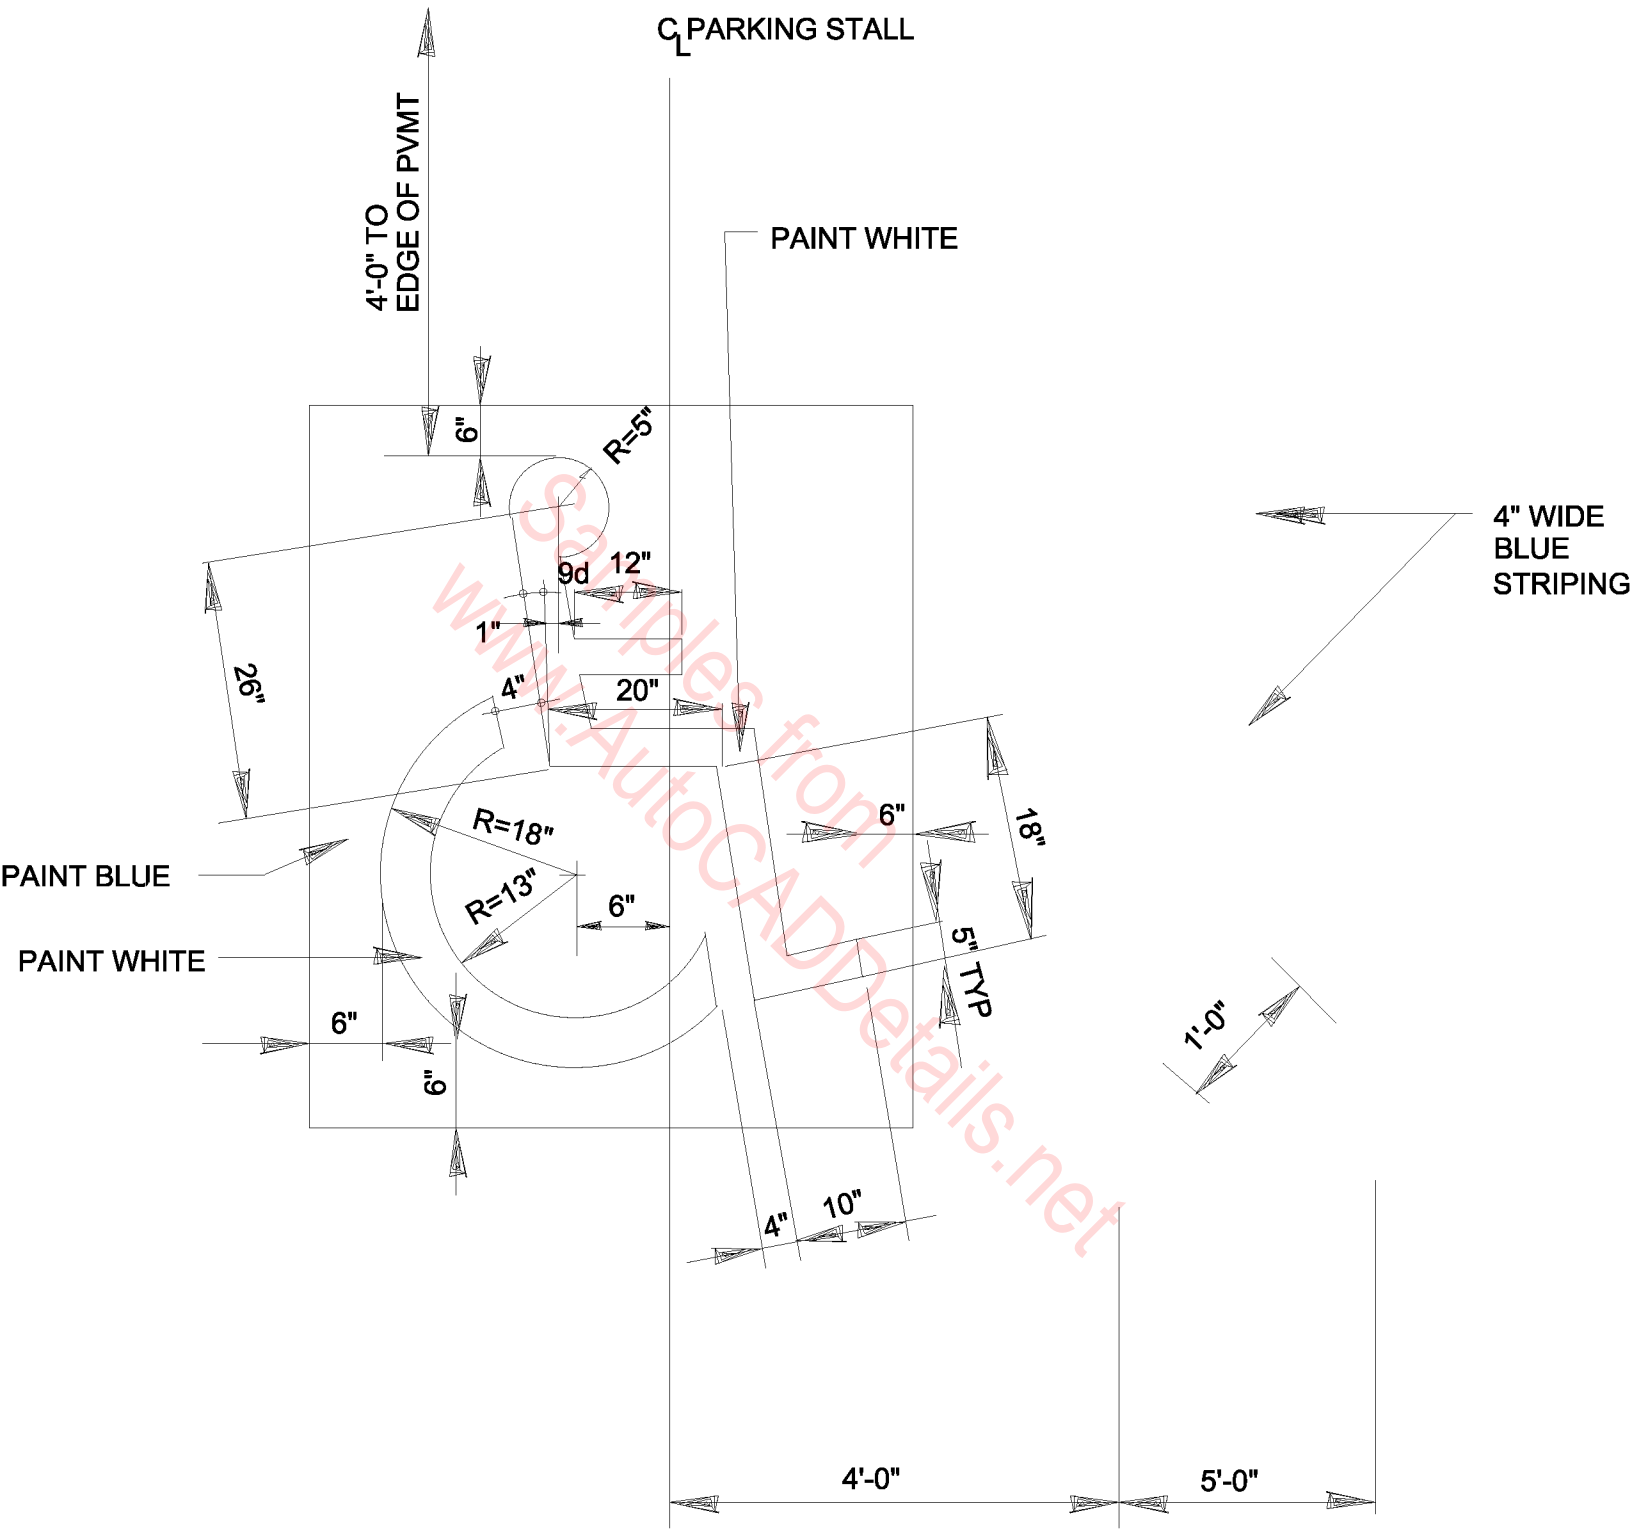


HANDICAPPED PARKING DETAIL


N.T.S.

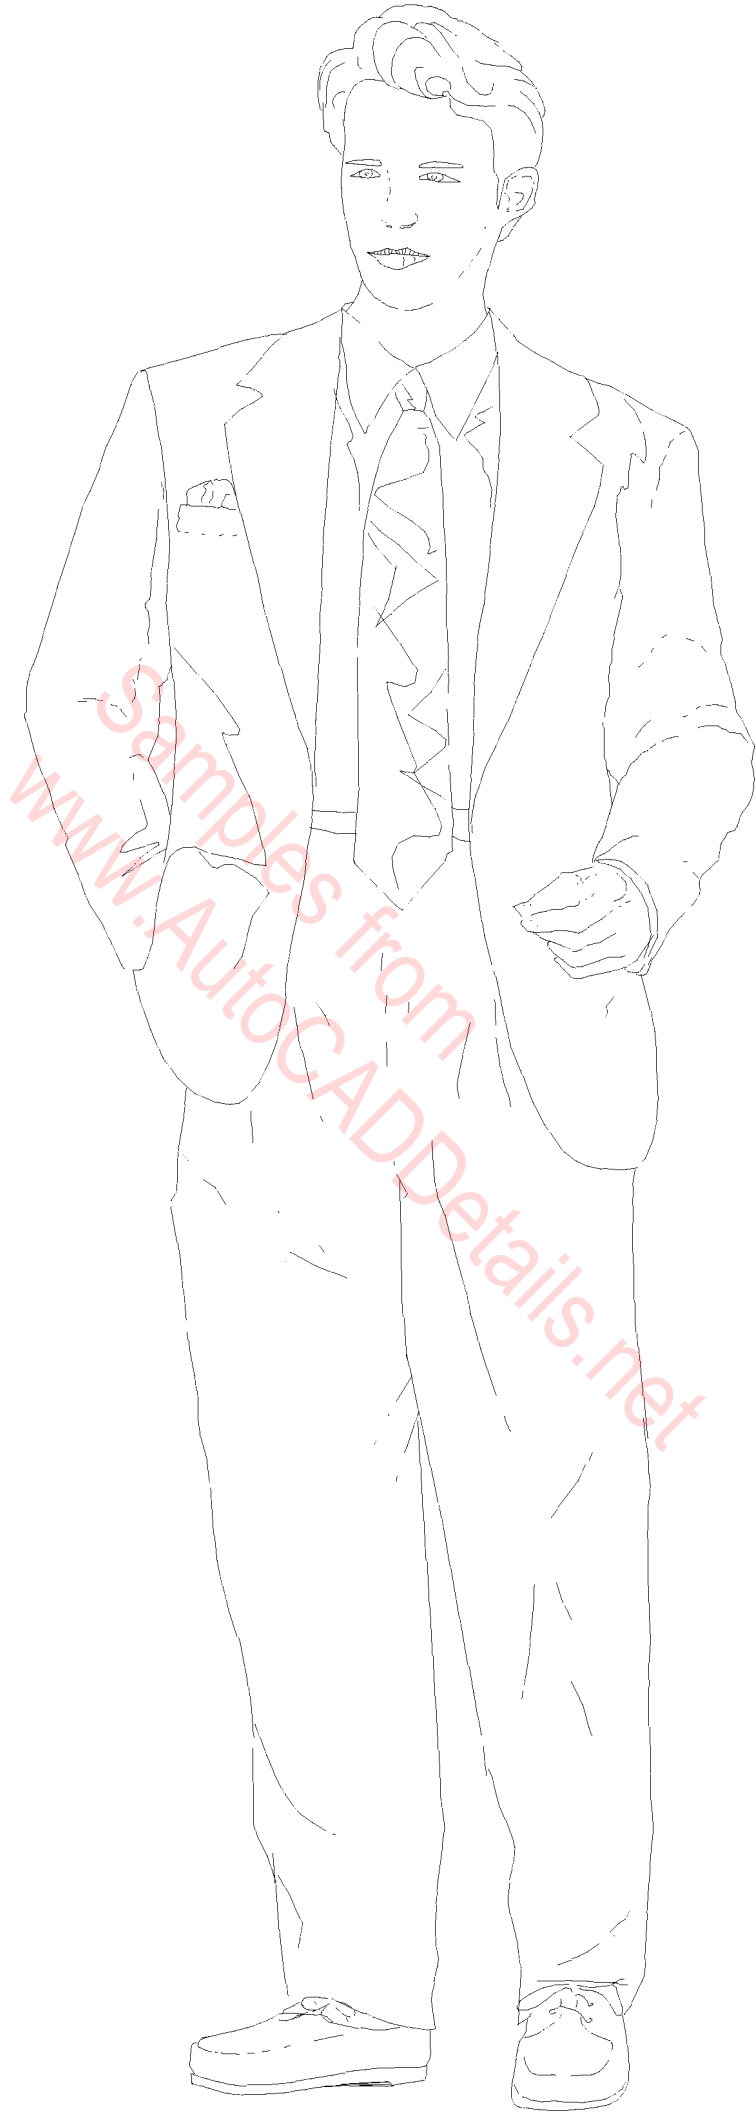

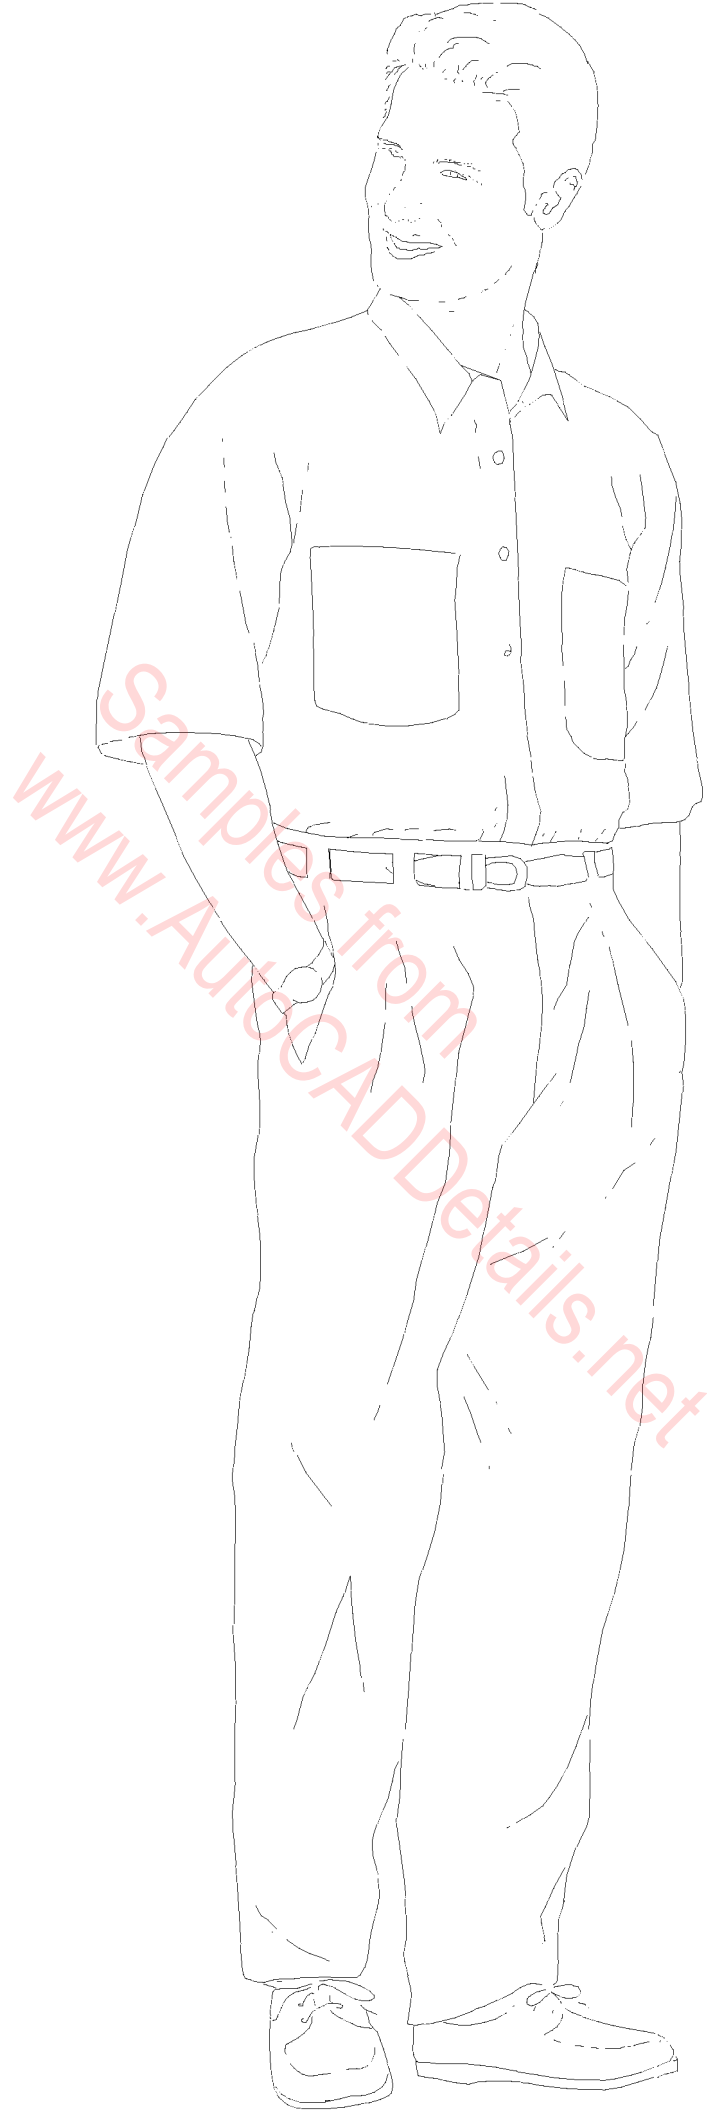



Samples from
www.AutoCADDetails.net

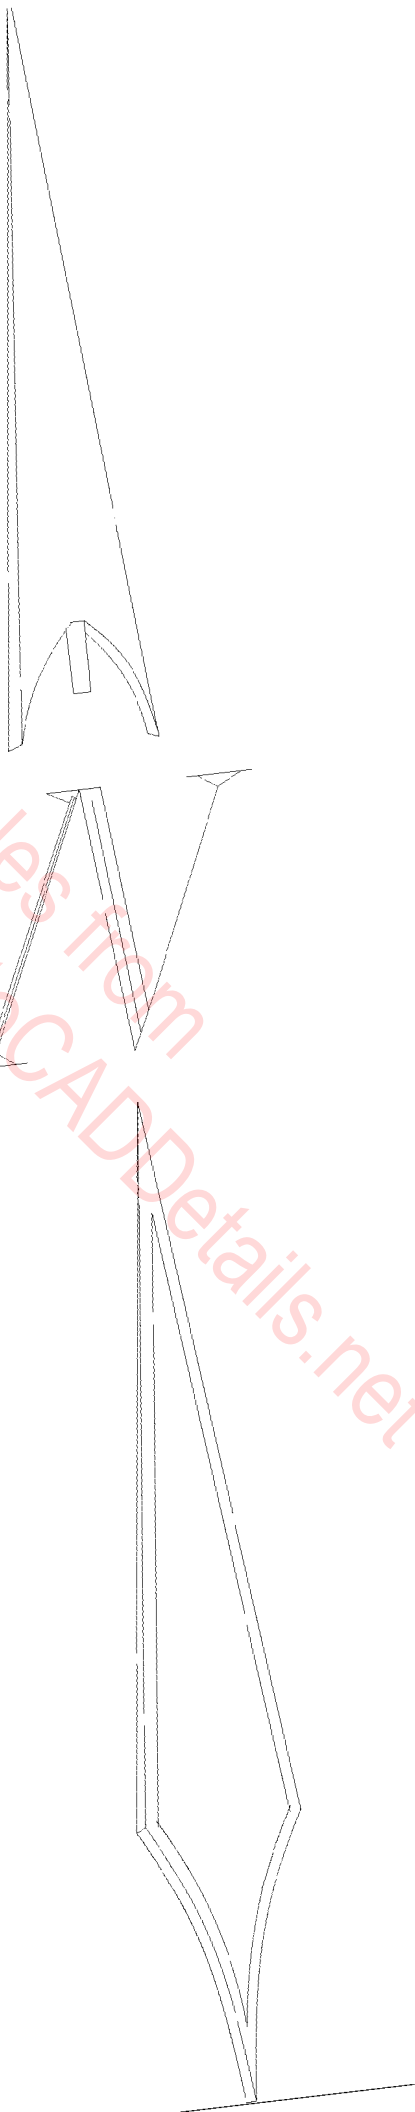

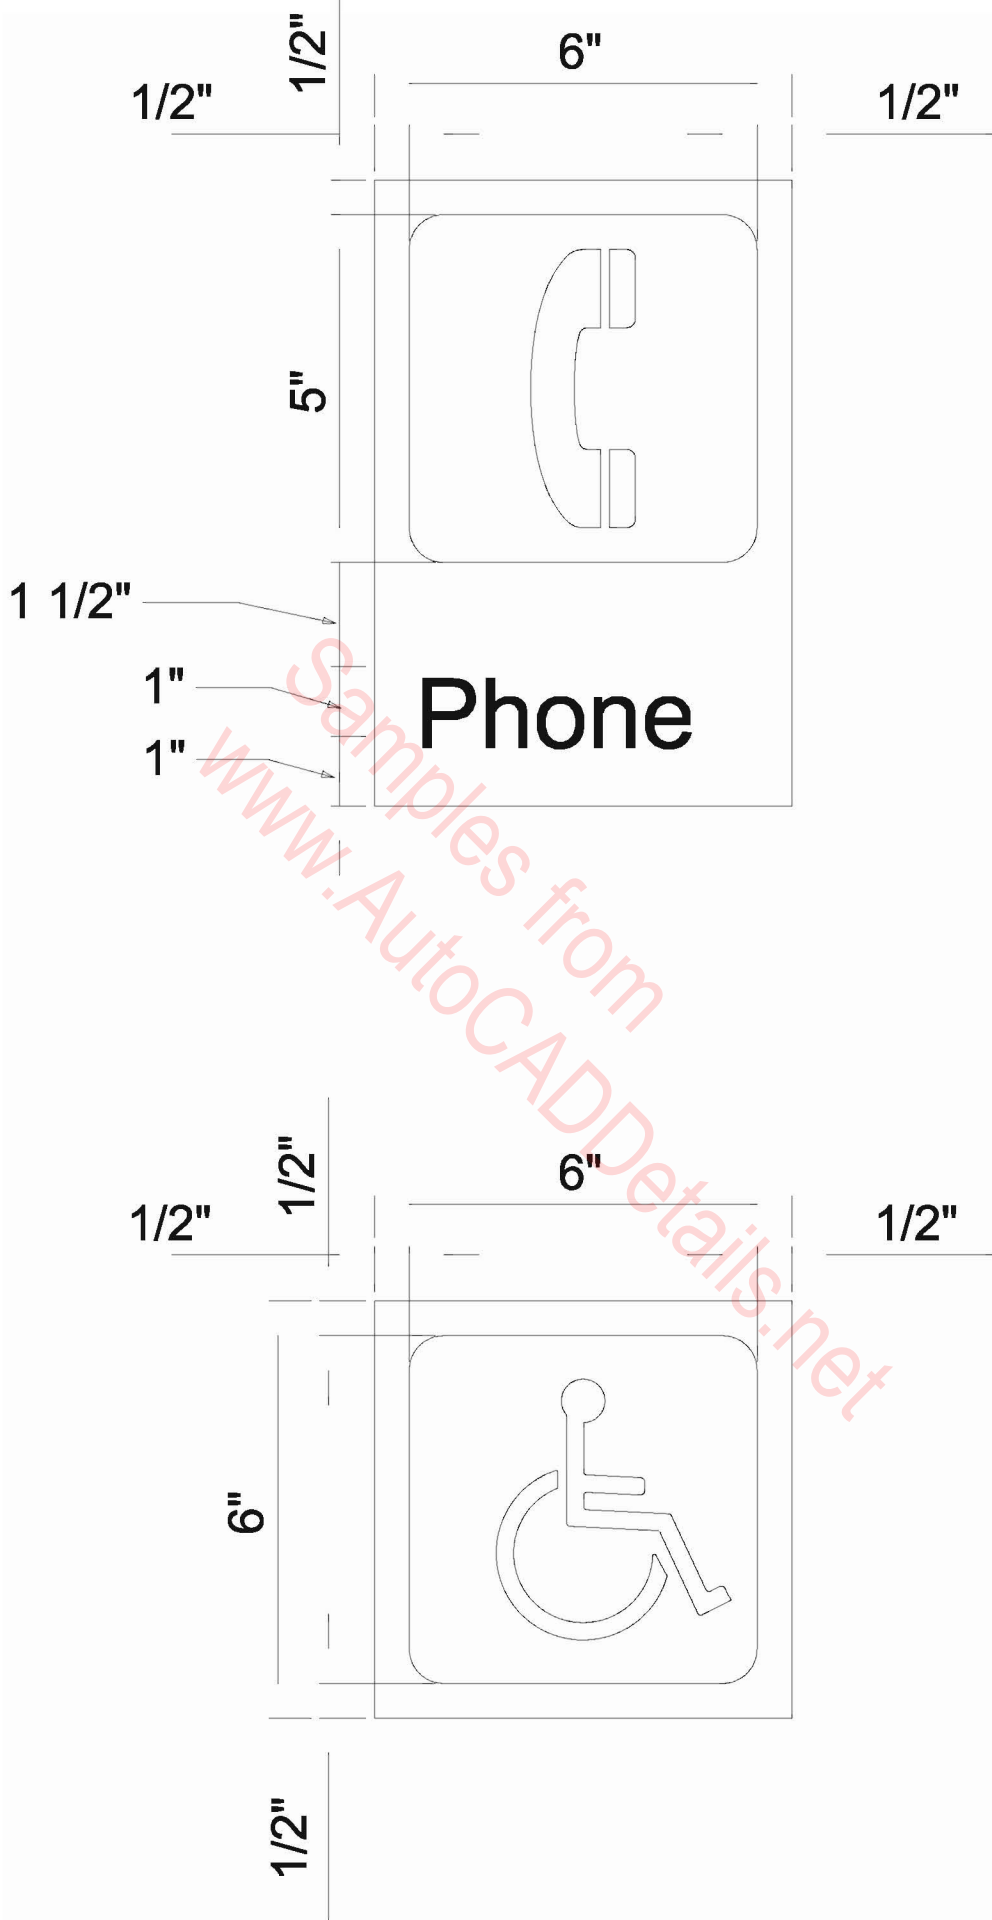


PHONE/HANDICAP SIGN

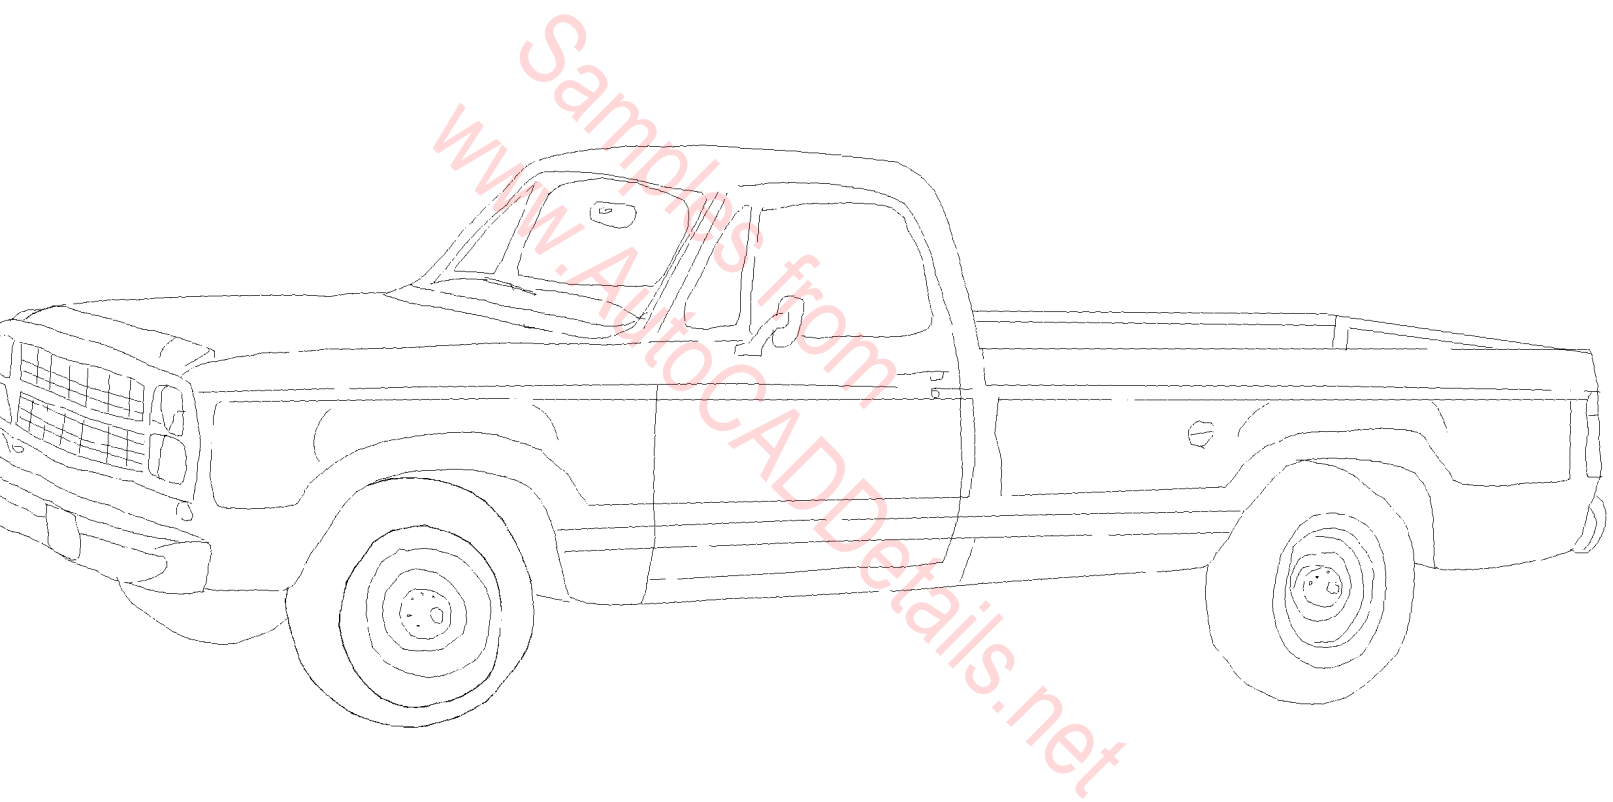


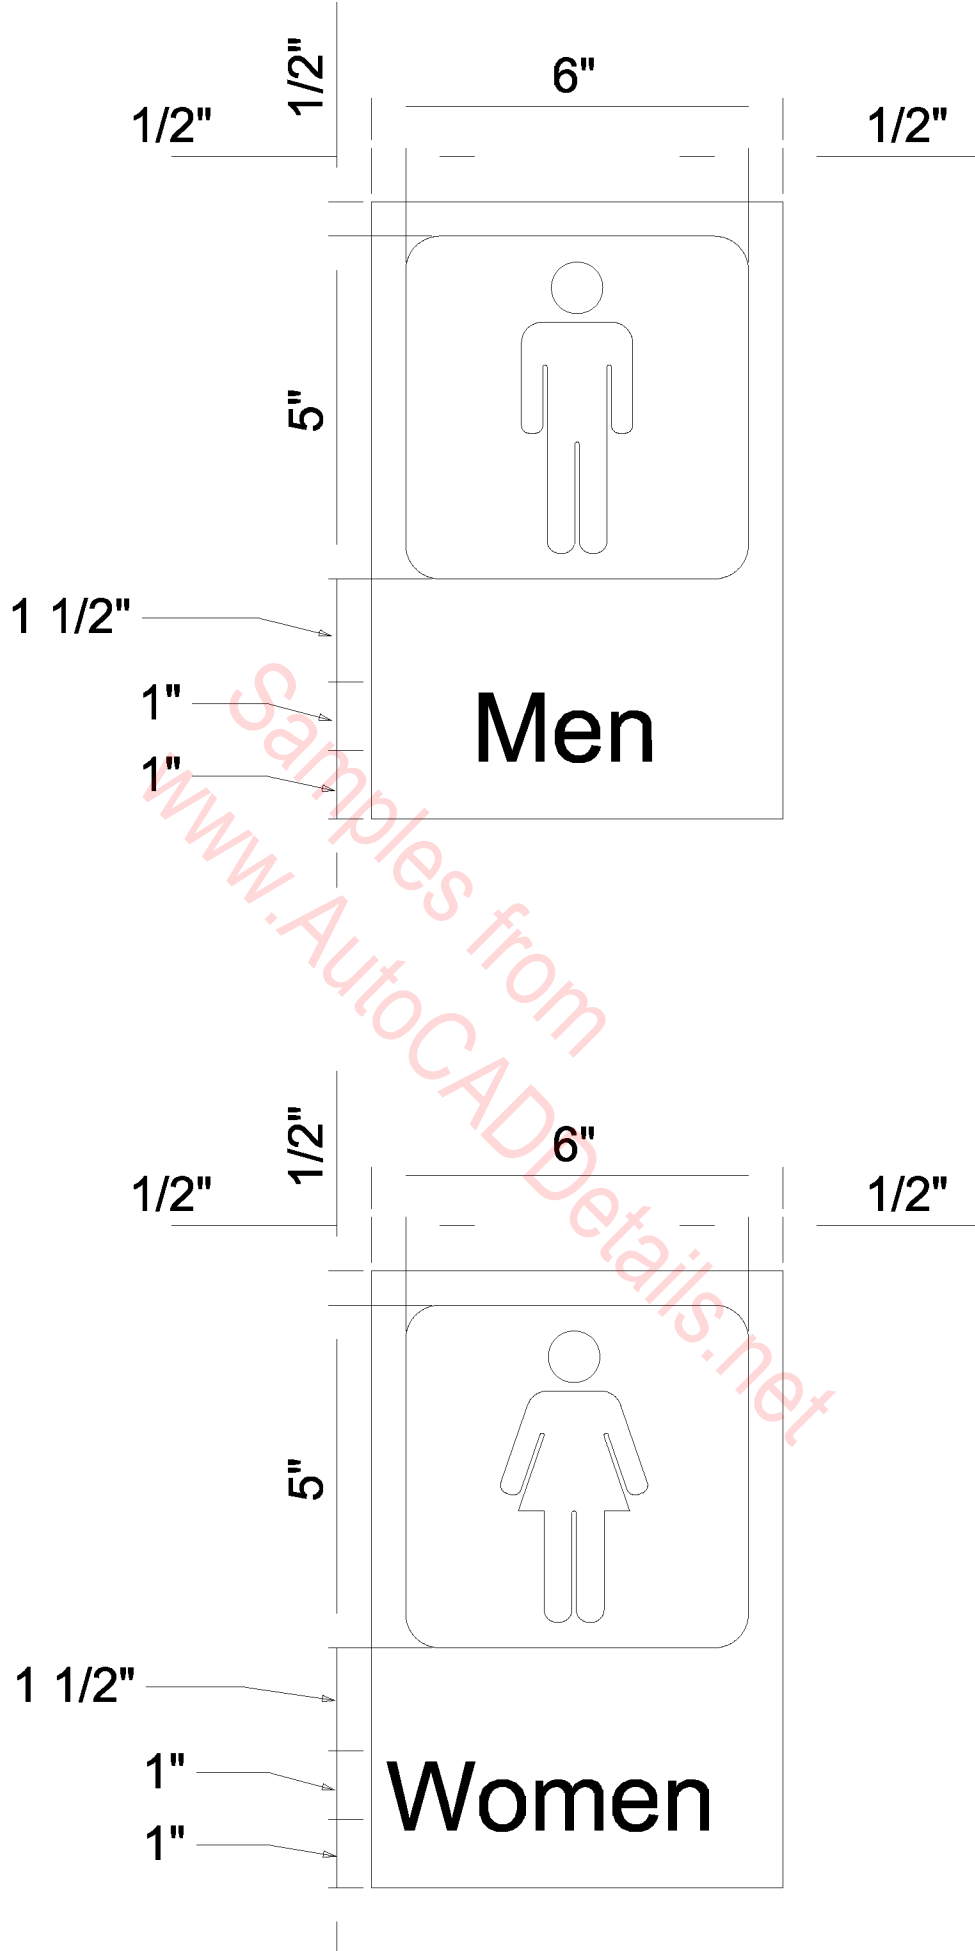

REST ROOM SIGNS

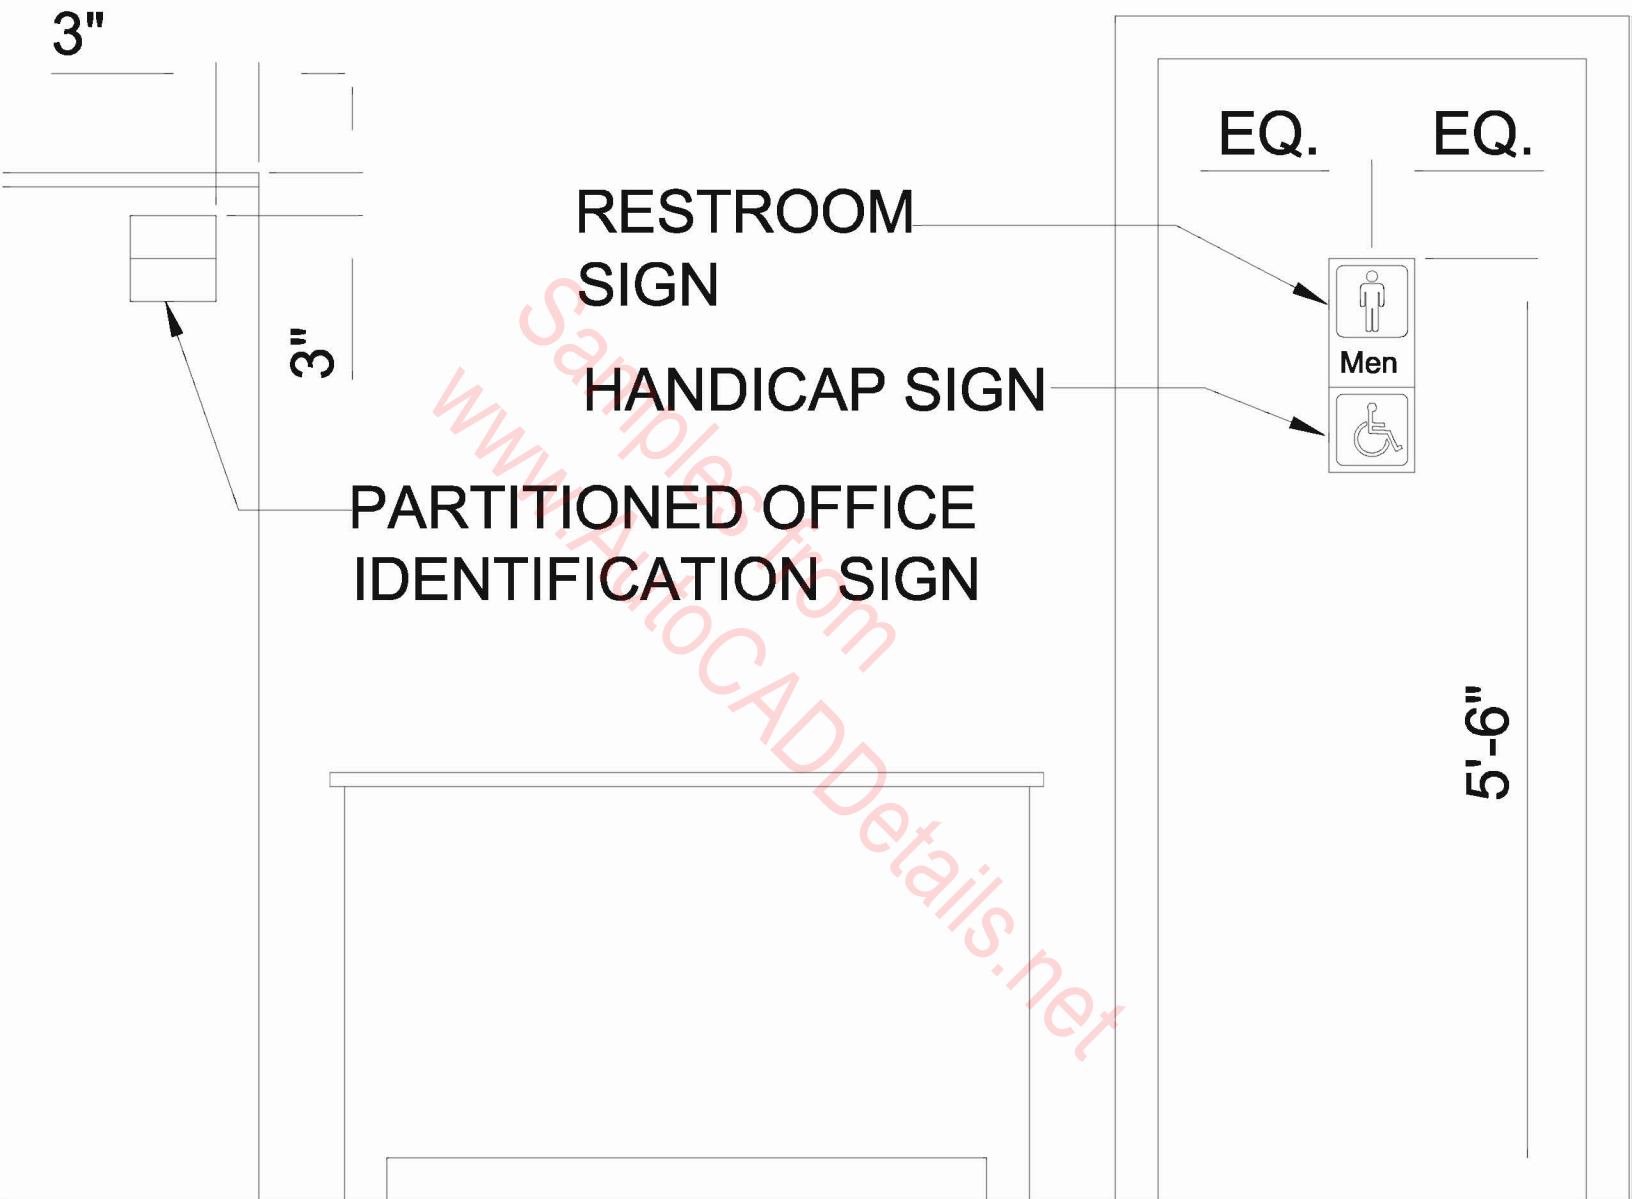


SIGNAGE MOUNTING HEIGHTS

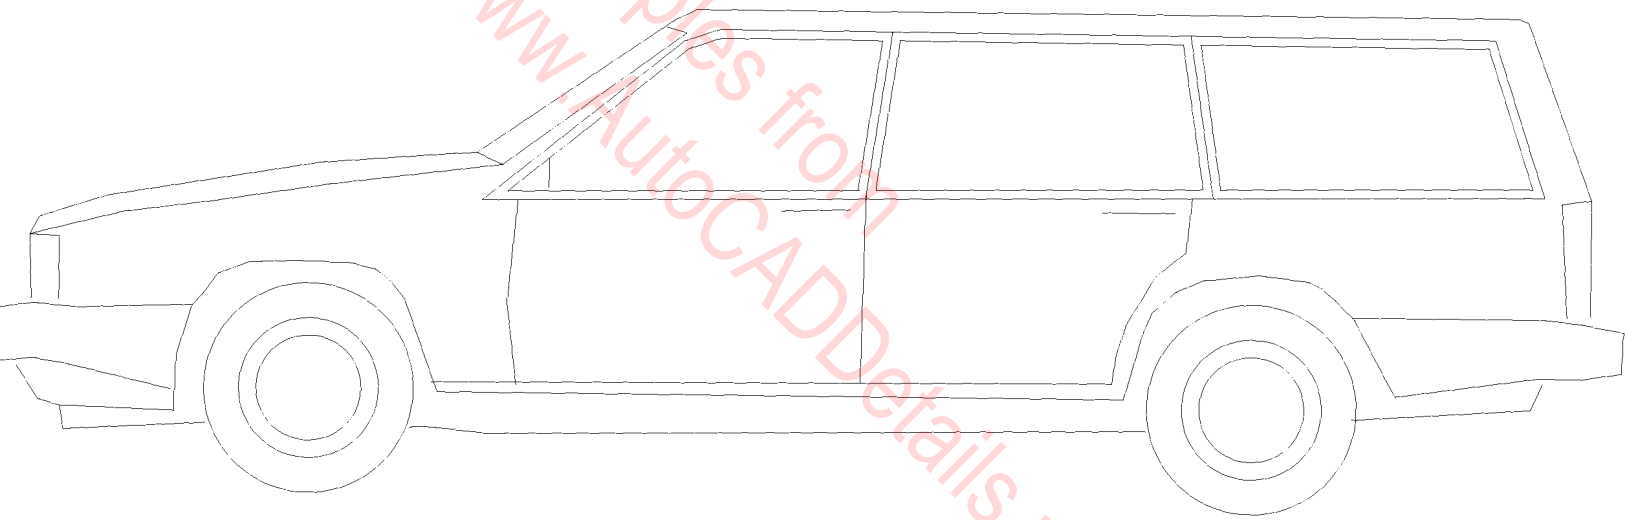

Samples from
www.AutoCADDetails.net

2" WD. SCREWS @
2 X 4 WD. BLOCKING
CONT. BETWEEN 3 5/8"
MTL. STUDS @ 16" O.C.

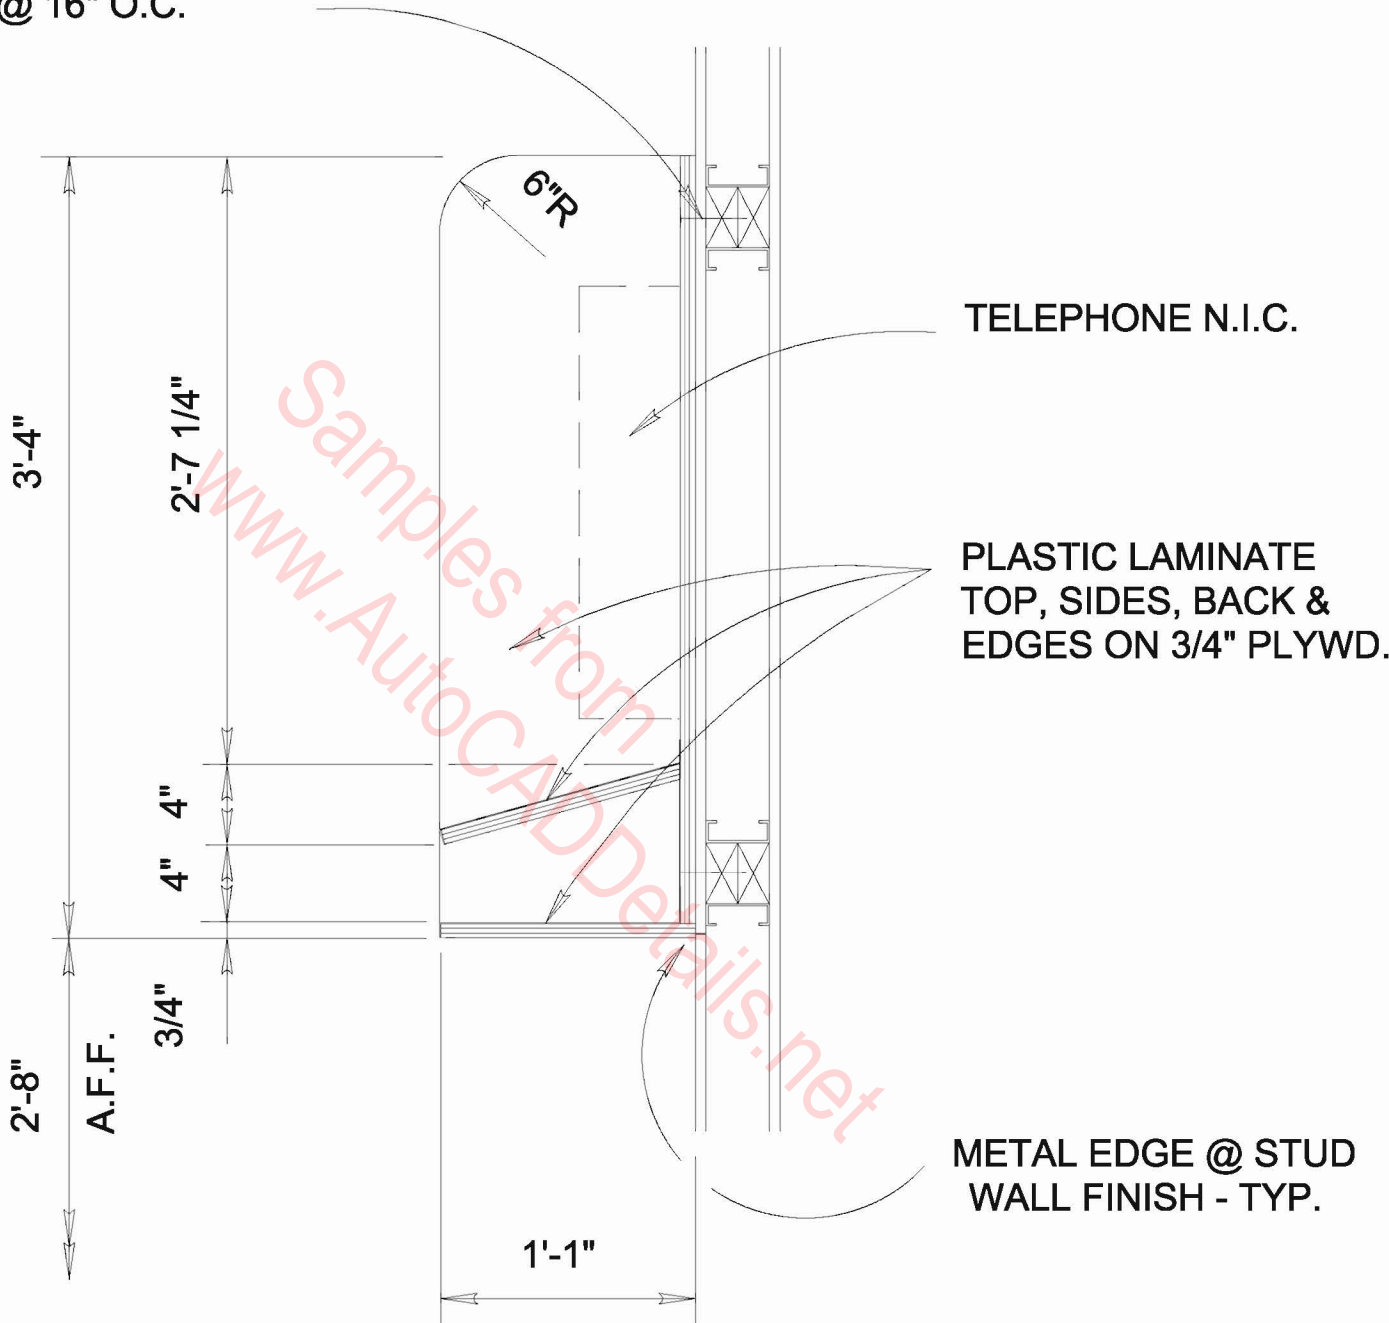

NOTE:
CONTRACTOR MAY CHOOSE TO
PURCHASE A PRE-ASSEMBLED
UNIT FROM AREA PHONE COM-
PANY, SIMILAR TO THAT REP-
RESENTED HERE.